


DATE 12/20/2024 12:43:42 PM
FILE PATH C:\Users\shahmah\Documents\Central Curry SD-Riley Creek ES -123_SITEM\shahmah nt
copyright © 2024

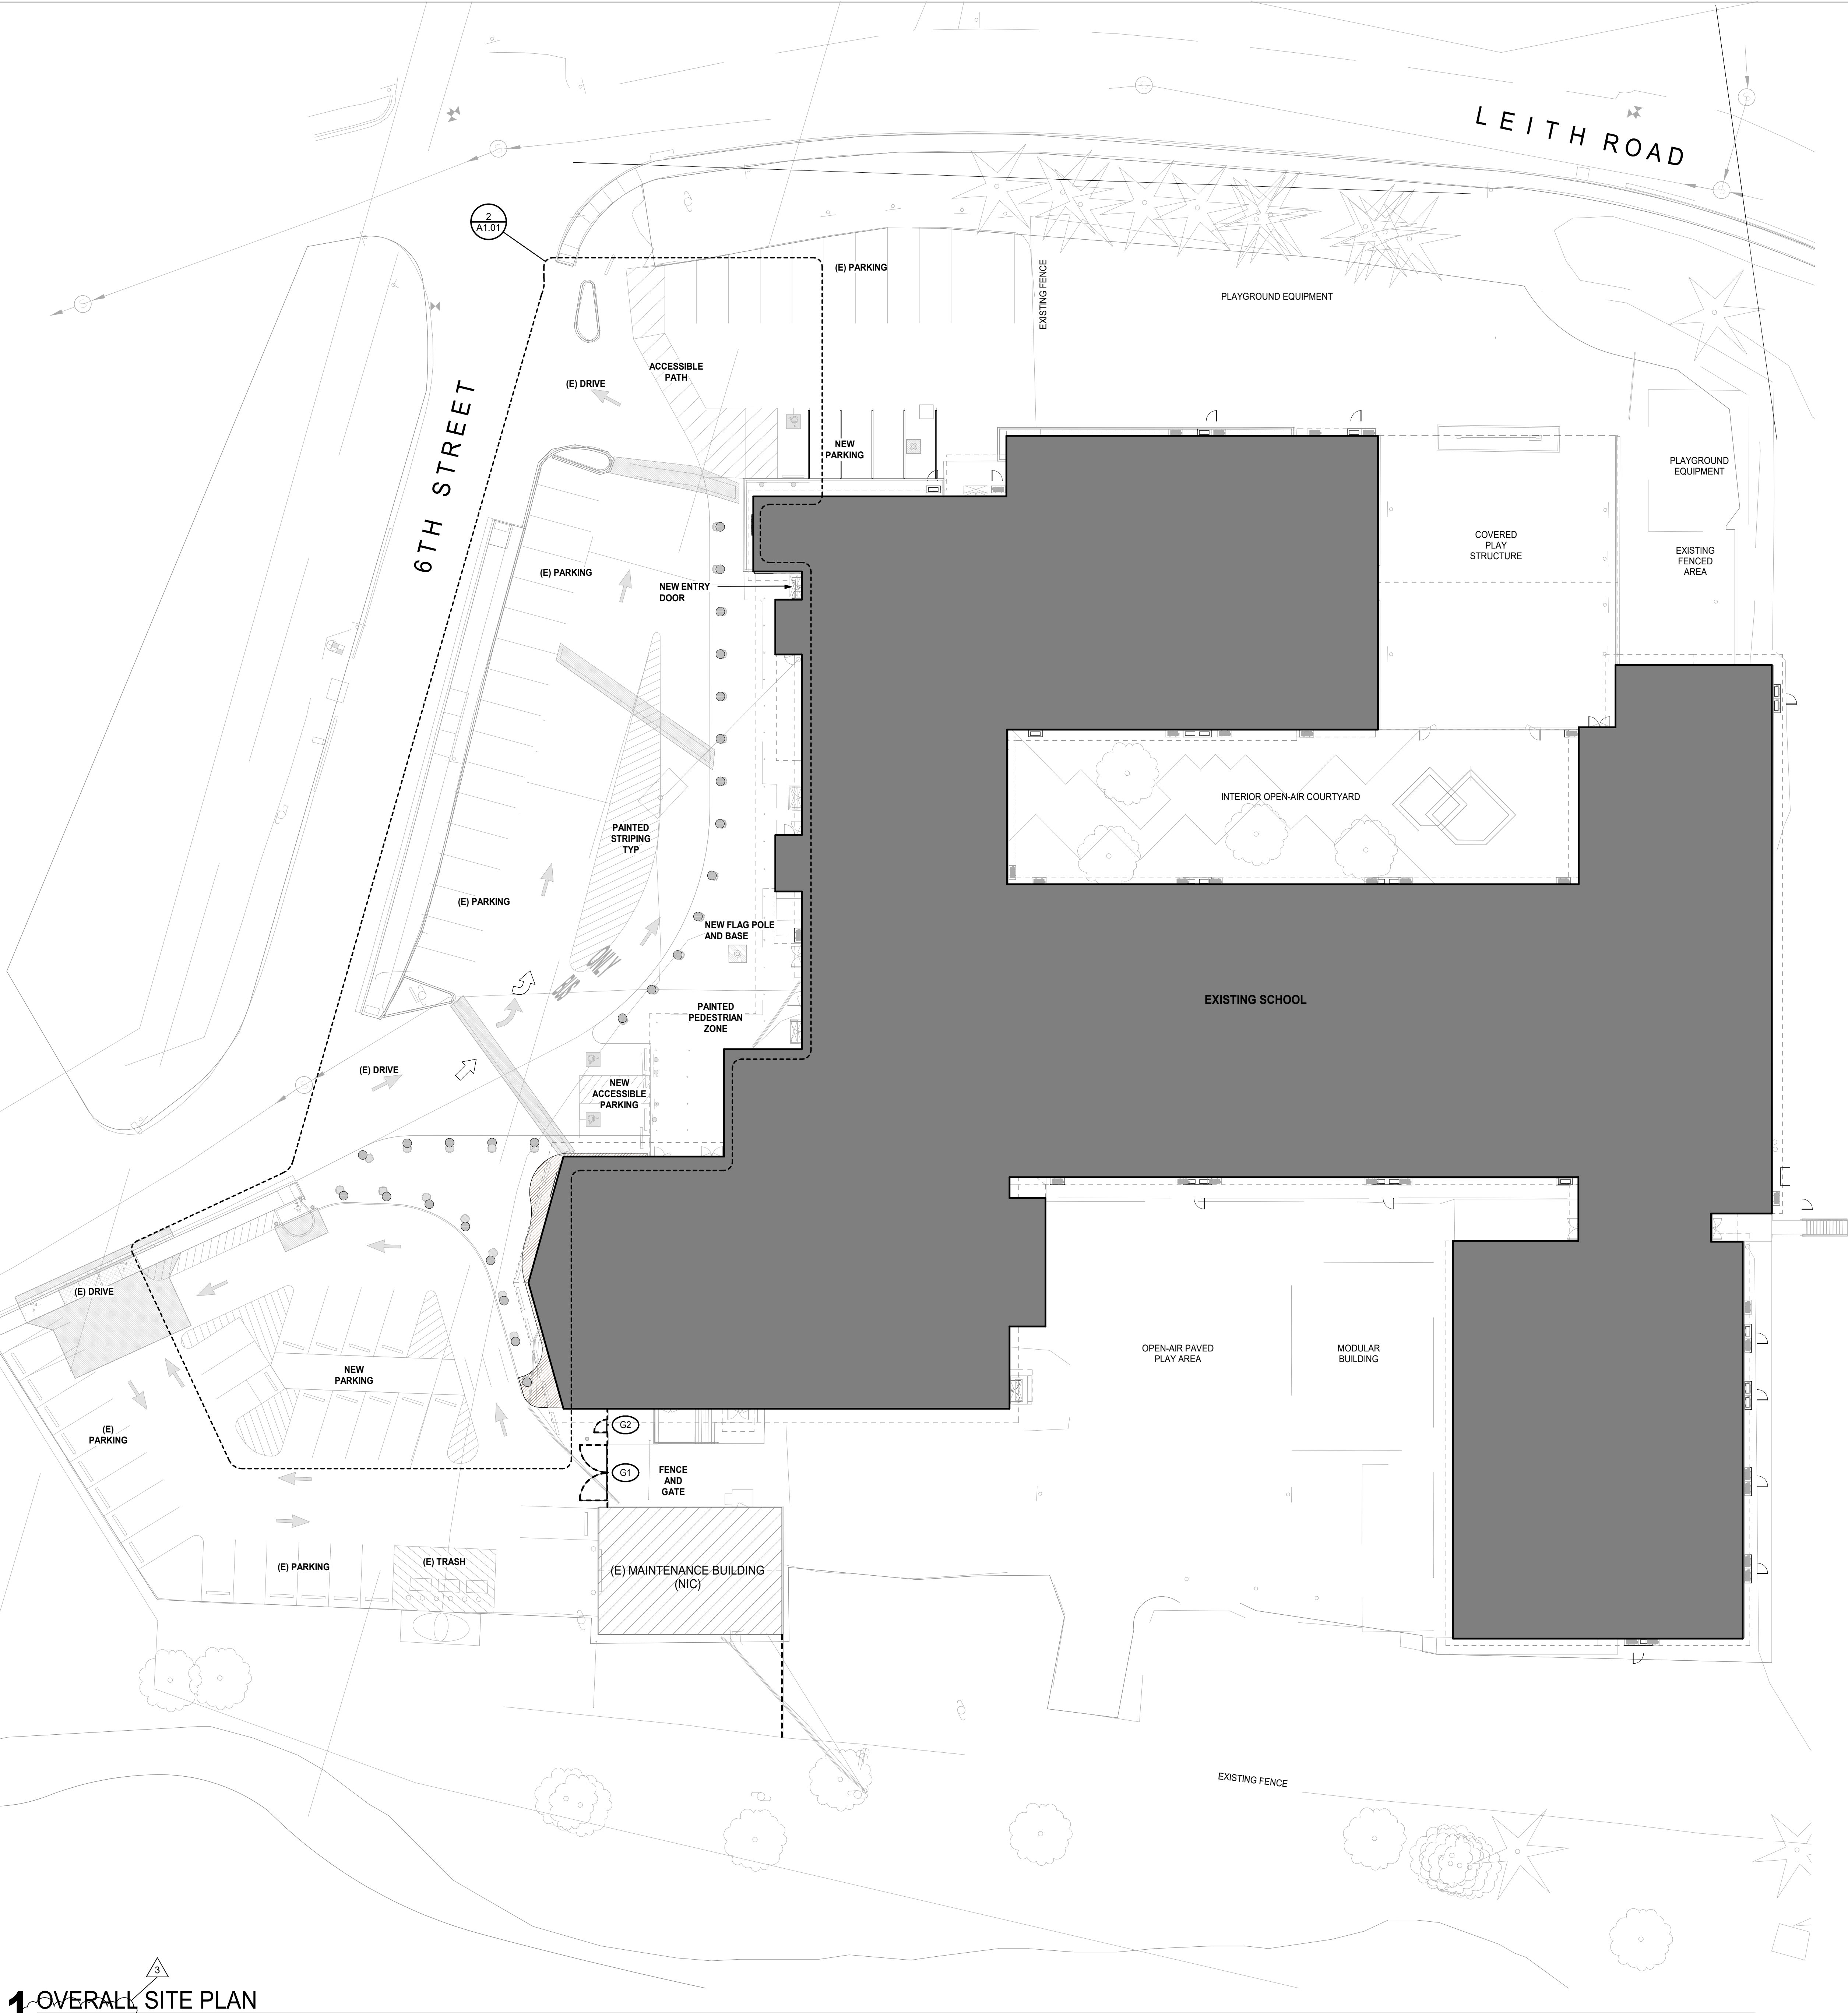


1 OVERALL SITE PLAN
(1" = 20'-0")

| GATE SCHEDULE | | | | |
|---------------|--|-----------|-------|-------|
| | | DOOR SIZE | | NOTES |
| MARK | | WIDTH | HGT. | |
| G1 | | 16'-0" | 6'-0" | 9 |
| G2 | | 4'-0" | 6'-0" | 10 |

SITE PLAN NOTES

1. ARCHITECTURAL SITE PLAN SHOWN FOR REFERENCE ONLY. REFER TO CIVIL AND LANDSCAPE DRAWINGS FOR SPECIFIC SITE INFORMATION.

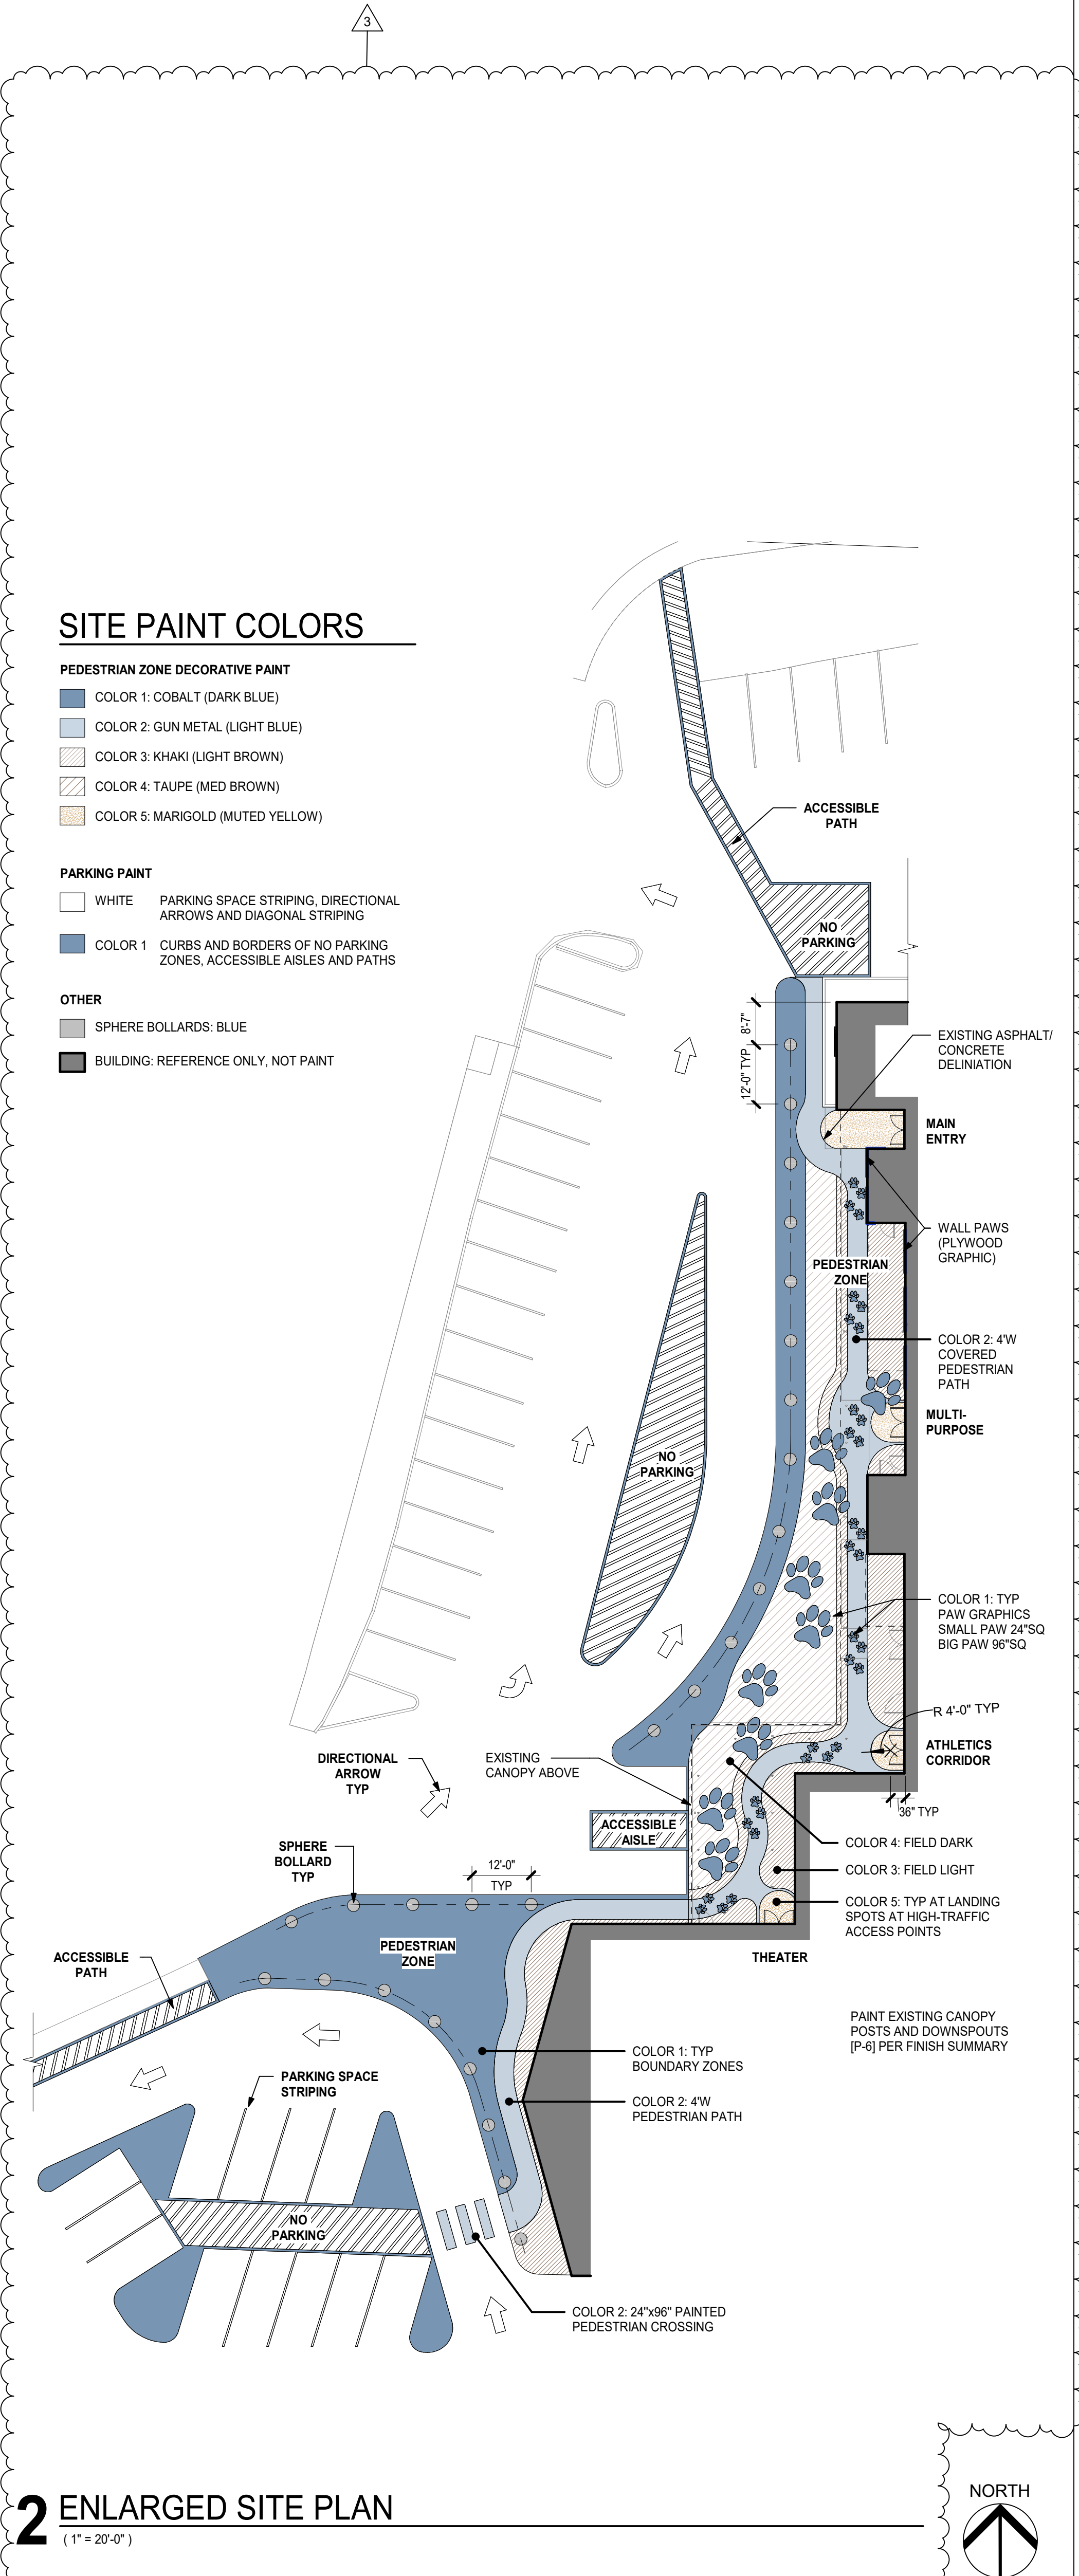

2 ENLARGED SITE PLAN
(1" = 20'-0")



Project

Consultant

Revisions

| No. | Description | Date |
|-----|-------------|----------|
| 2 | ADD 2 | 12/13/24 |
| 3 | ADD 3 | 12/20/24 |

Stamp



Issuance

ISSUE FOR
PERMIT/BID

Date

11/22/2024

Project Number

23042

Drawing Title

SITE PLAN

Sheet No.

A1.01