

CENTRAL CURRY SCHOOL DISTRICT CAPITAL BOND PROJECT CONSTRUCTION MANAGER/GENERAL CONTRACTORS (CM/GC) REQUEST FOR PROPOSAL ADDENDUM 1

This addendum forms a part of the Request for Proposal (RFP) and modifies the original Documents dated **November 15, 2023,** as noted below. Acknowledge receipt of this addendum in the space provided on Attachment B – Certifications / Residency Form of the RFP. Failure to do so may subject the Proposer to disqualification.

ENCLOSED SCHEMATIC DESIGN DRAWINGS FOR RILEY CREEK ELEMENTARY SCHOOL

Enclosed Soderstrom Architects Schematic Design Drawings dated September 27, 2023, for the Riley Creek Elementary School Site, in its entirety.

ENCLOSED SCHEMATIC DESIGN DRAWINGS FOR GOLD BEACH HIGH SCHOOL

Enclosed Soderstrom Architects Schematic Design Drawings dated September 27, 2023, for the Gold Beach High School Site, in its entirety.

MATTERPORT FILES - RILEY CREEK ELEMENTARY SCHOOL

Matterport files for Riley Creek Elementary School can be accessed by clicking the following hyperlinks.

MAIN

BOILER ROOM

EXTERIOR STORAGE

MATTERPORT FILES - GOLD BEACH HIGH SCHOOL

Matterport files for Gold Beach High School can be accessed by clicking the following hyperlinks.

MAIN

OLD GYM

MUSIC ROOM

WOOD SHOP


METAL SHOP

PRE-PROPOSAL CONFERENCE SIGN IN SHEET

Please review the enclosed sign in sheet; if corrections are required, please send them to kristi.nelson@hmkco.org.

End of Addendum 1

Soderstrom Architects

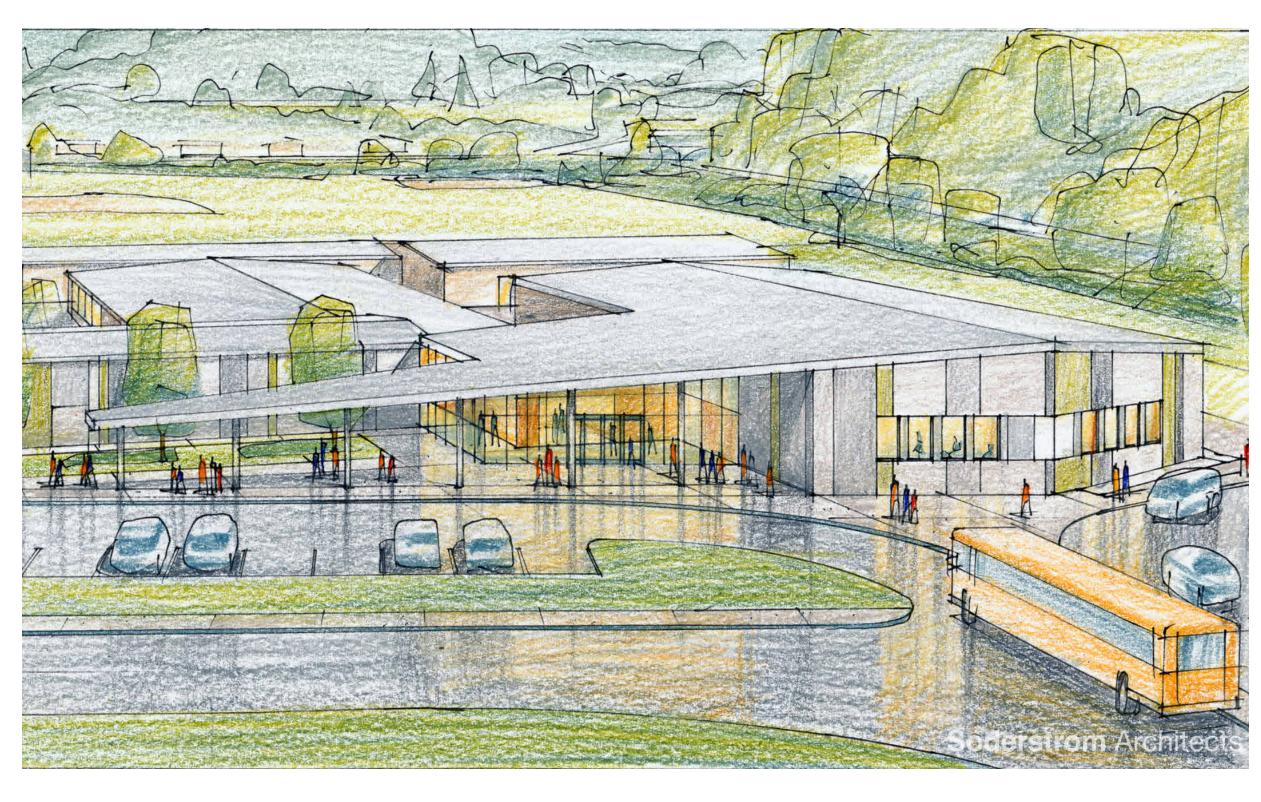


Schematic Design

09/27/2023

SD-00 COVER PAGE
SD-01 MASTER PLAN
SD-02 ENLARGED PLANS
SD-03 ENLARGED PLANS
SD-04 ENLARGED PLANS


CENTRAL CURRY SCHOOL DISTRICT

RILEY CREEK ELEMENTARY

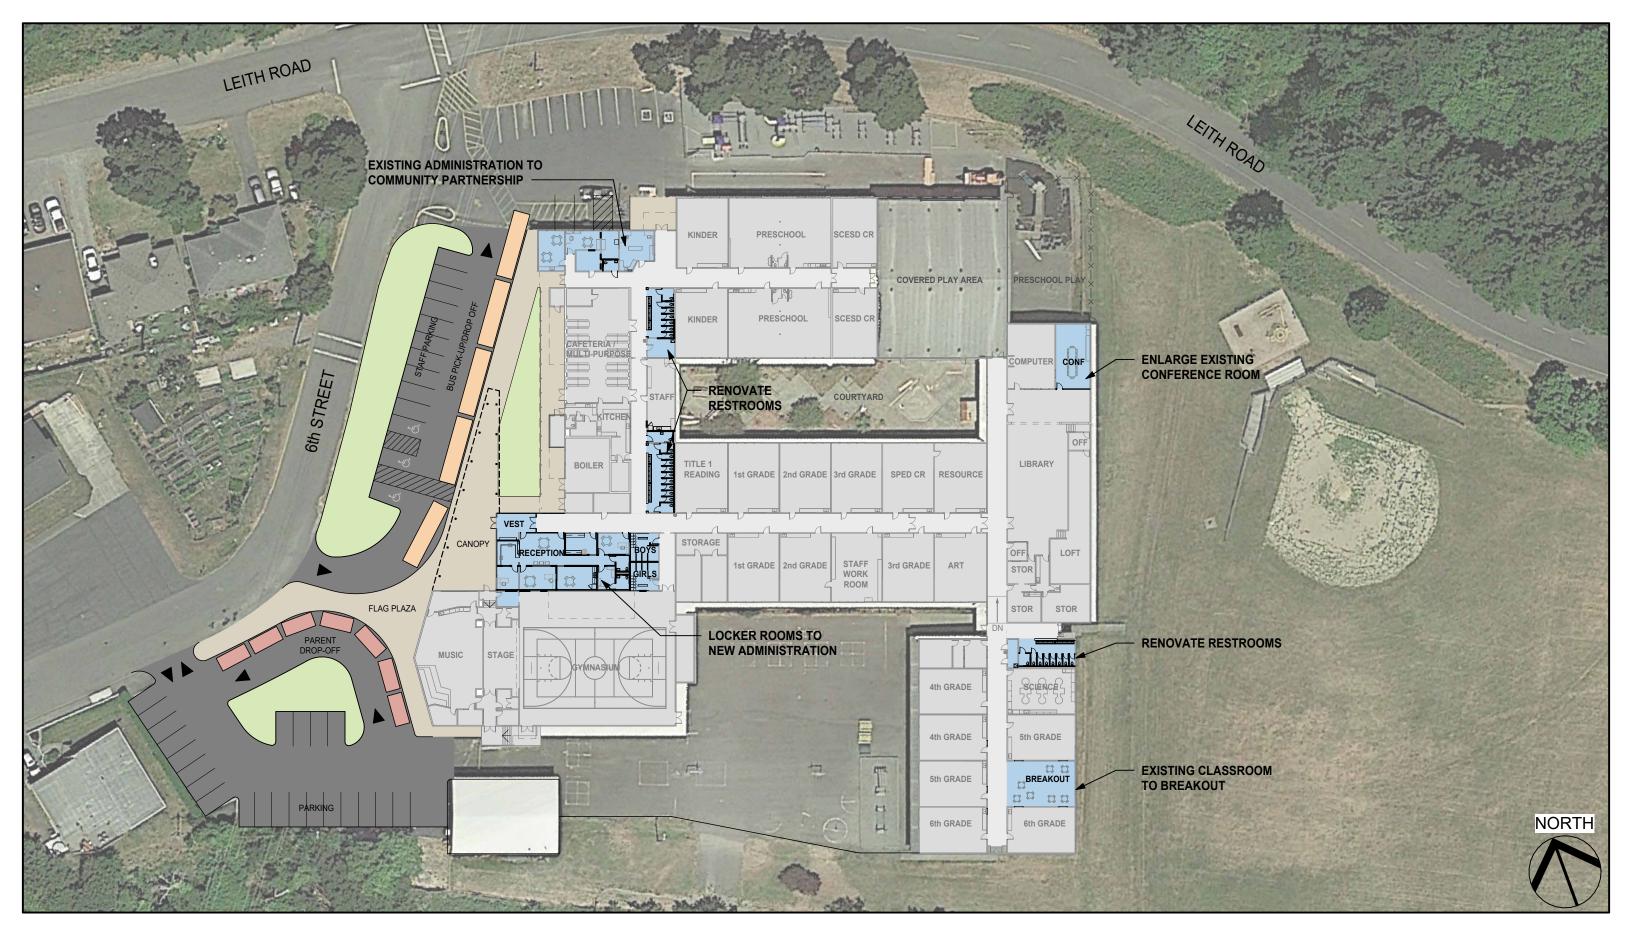




CENTRAL CURRY SCHOOL DISTRICT RILEY CREEK ELEMENTARY Schematic Design 09/27/2023 MASTER PLAN | SD-01

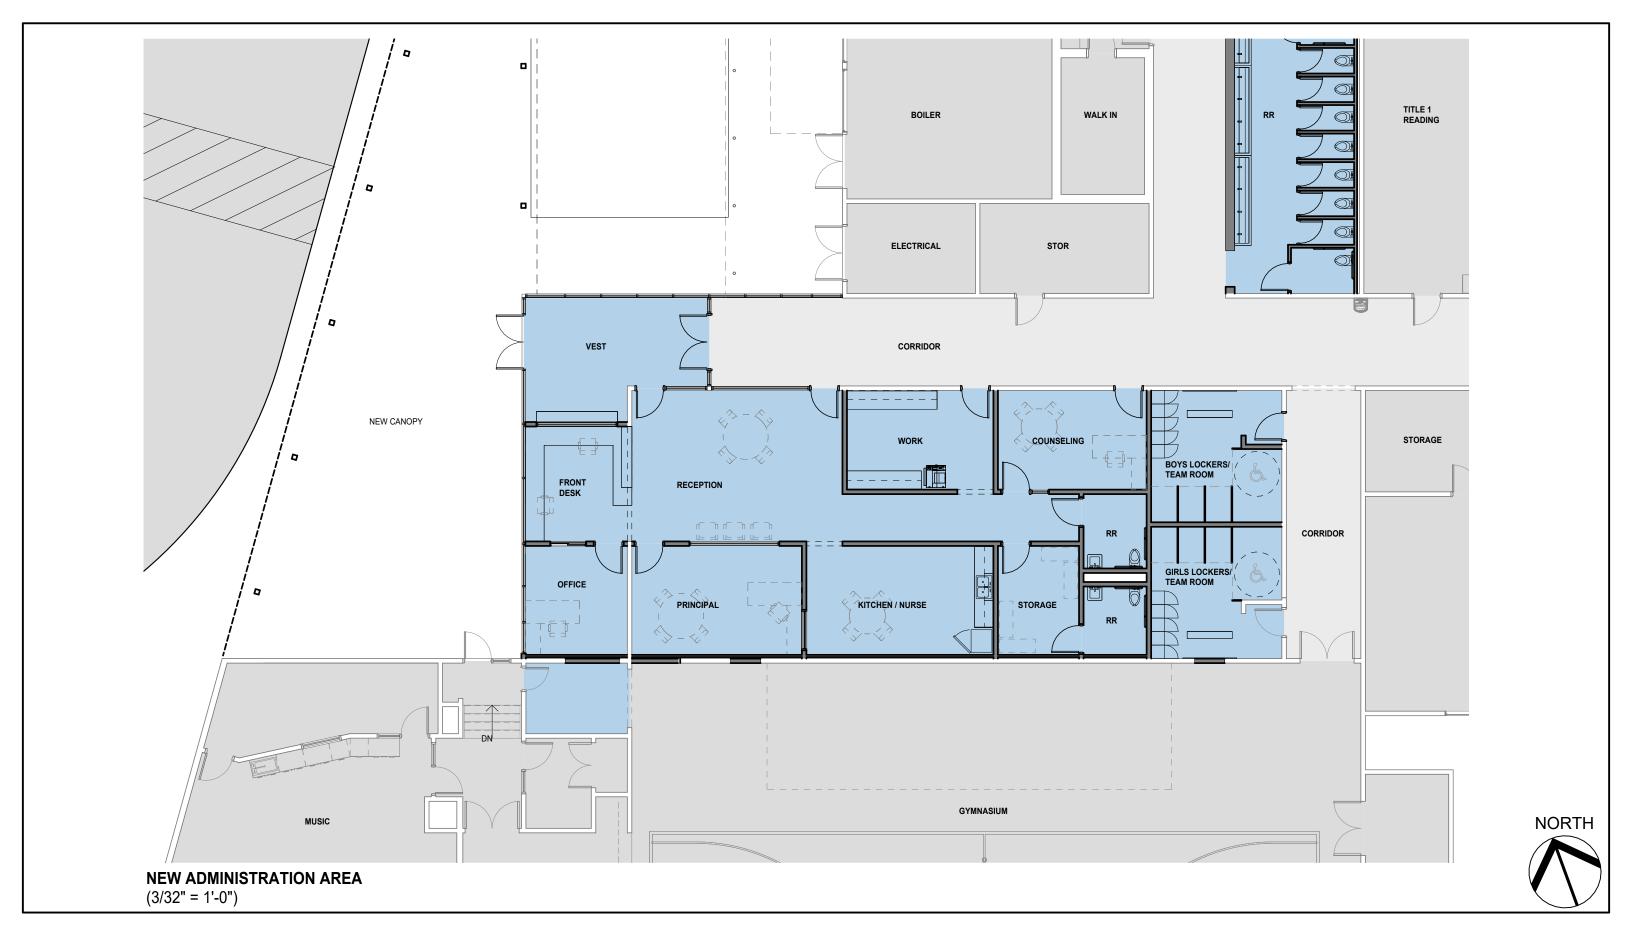




CENTRAL CURRY SCHOOL DISTRICT RILEY CREEK ELEMENTARY Schematic Design 09/27/2023

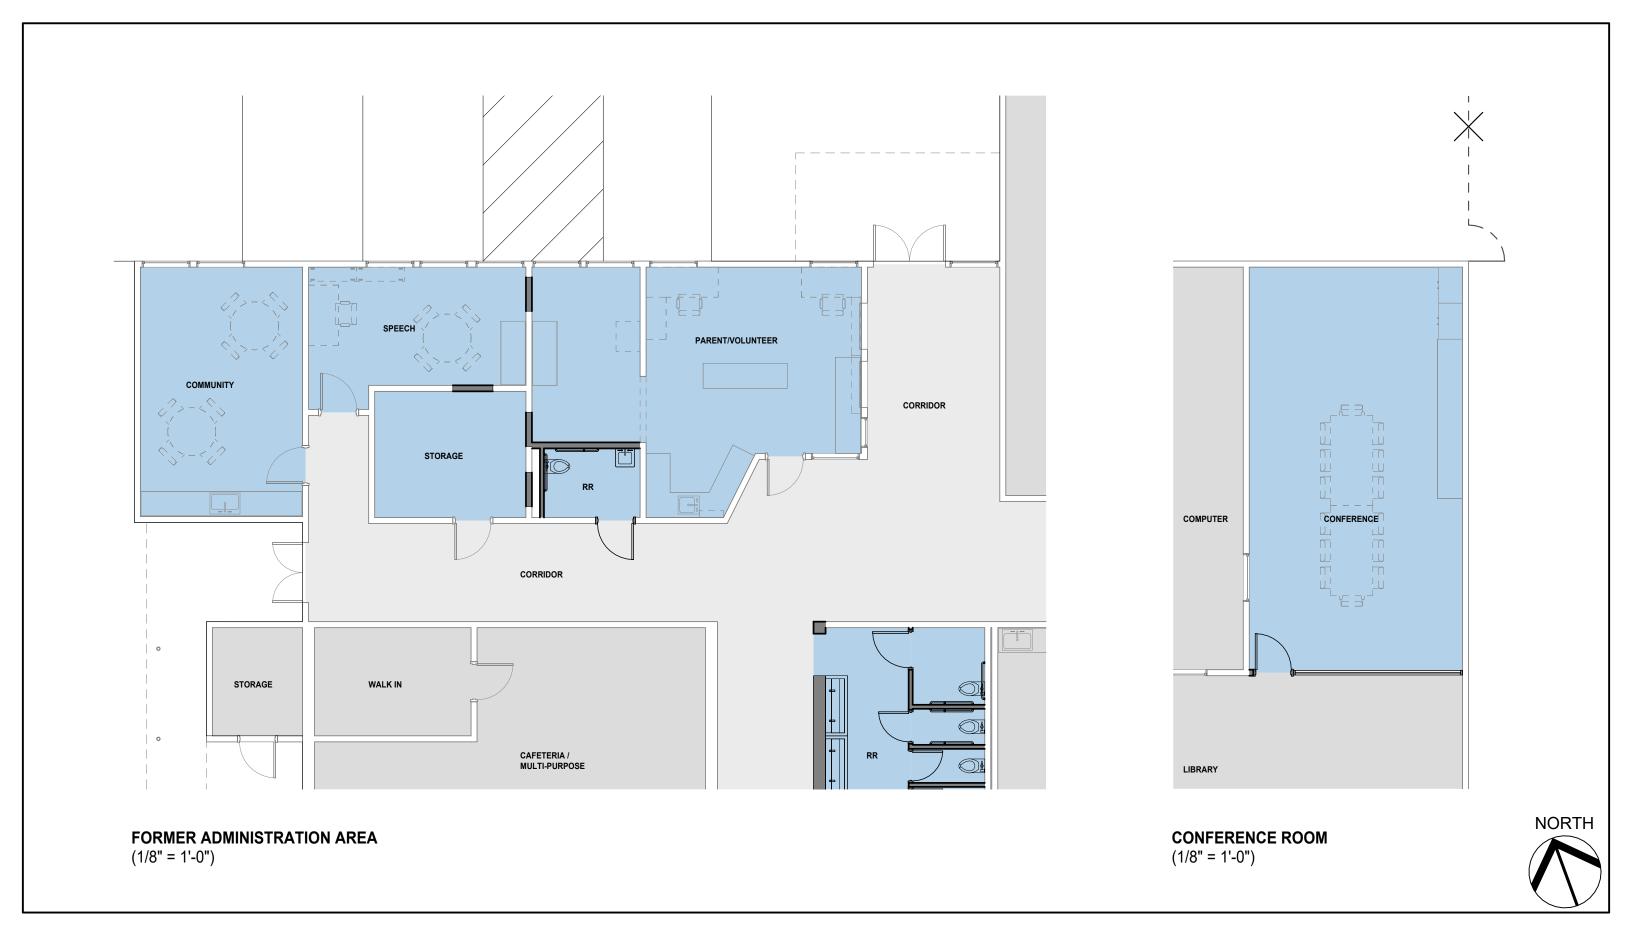



CENTRAL CURRY SCHOOL DISTRICTRILEY CREEK ELEMENTARY

Schematic Design 09/27/2023

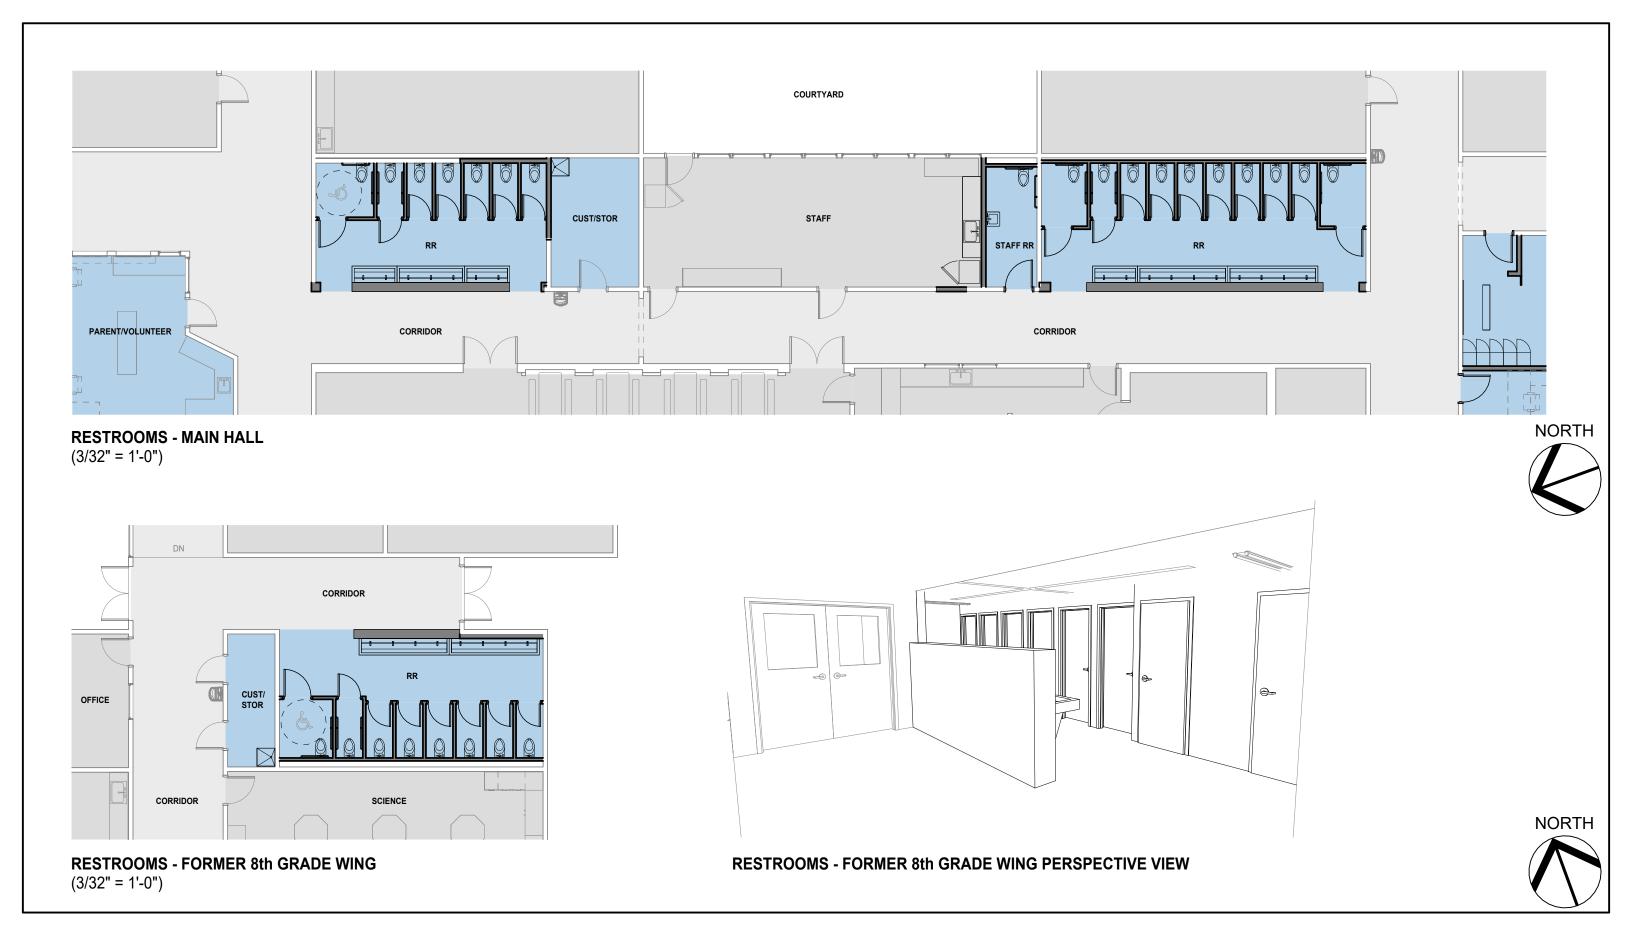



CENTRAL CURRY SCHOOL DISTRICT RILEY CREEK ELEMENTARY Schematic Design 09/27/2023

Soderstrom Architects



Schematic Design

09/27/2023

SD-00 COVER PAGE

SD-01 OVERALL FLOOR PLAN


SD-02 ENLARGED PLANS

SD-03 ENLARGED PLANS

SD-04 ENLARGED PLANS


SD-05 ENLARGED PLANS

CENTRAL CURRY SCHOOL DISTRICT

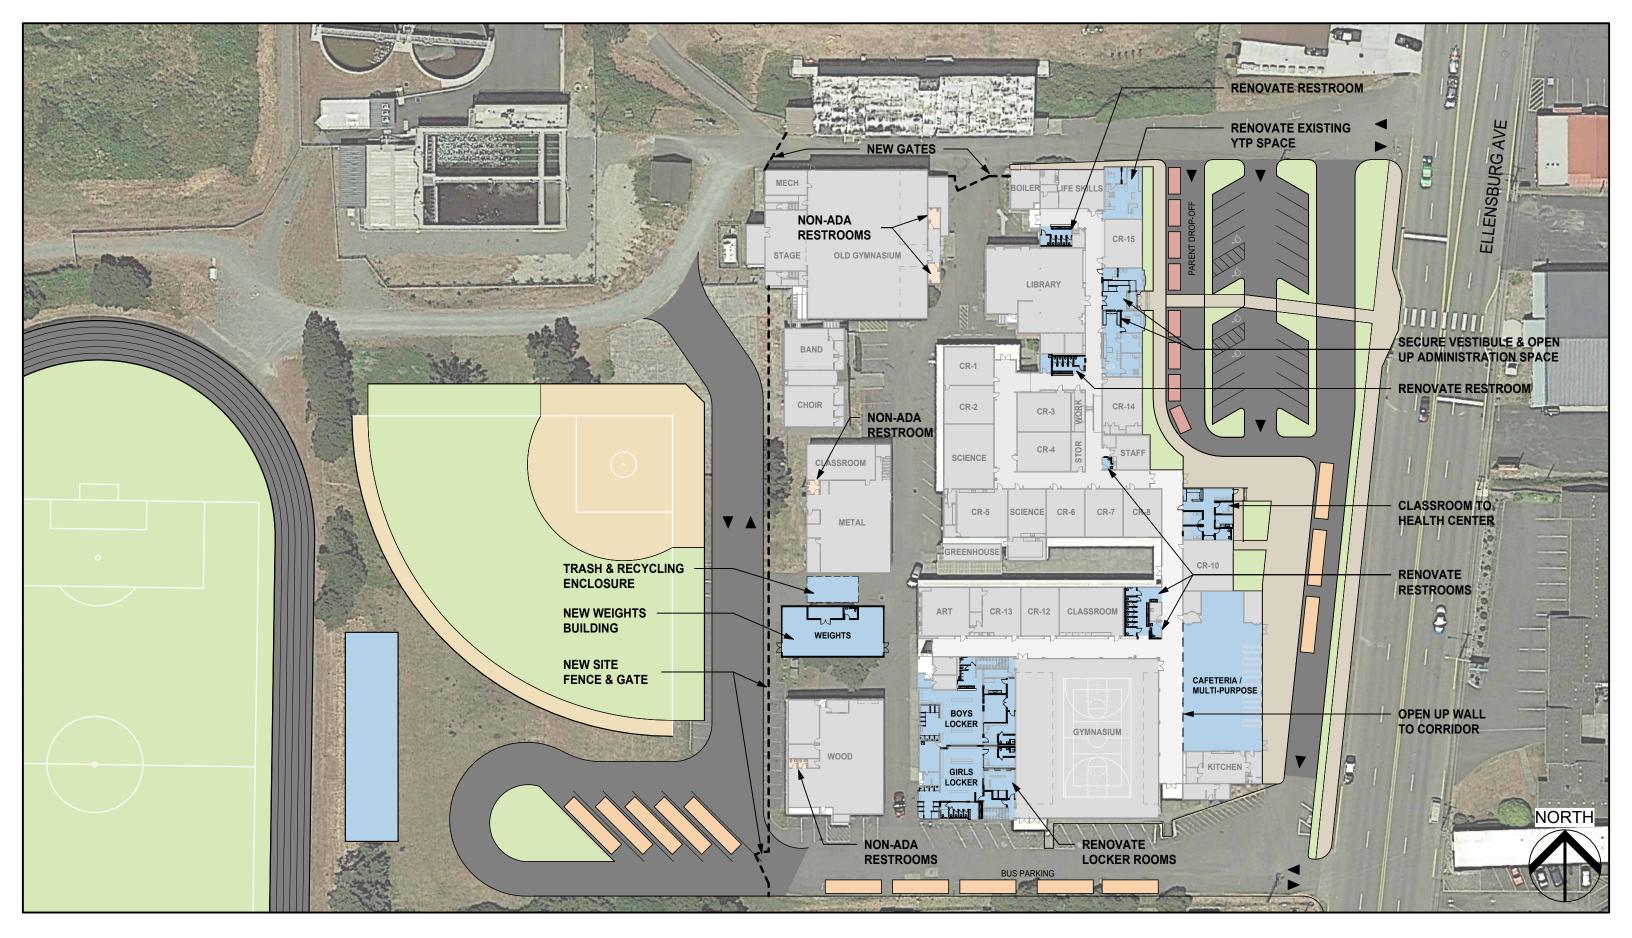




OVERALL FLOOR PLAN | SD-01

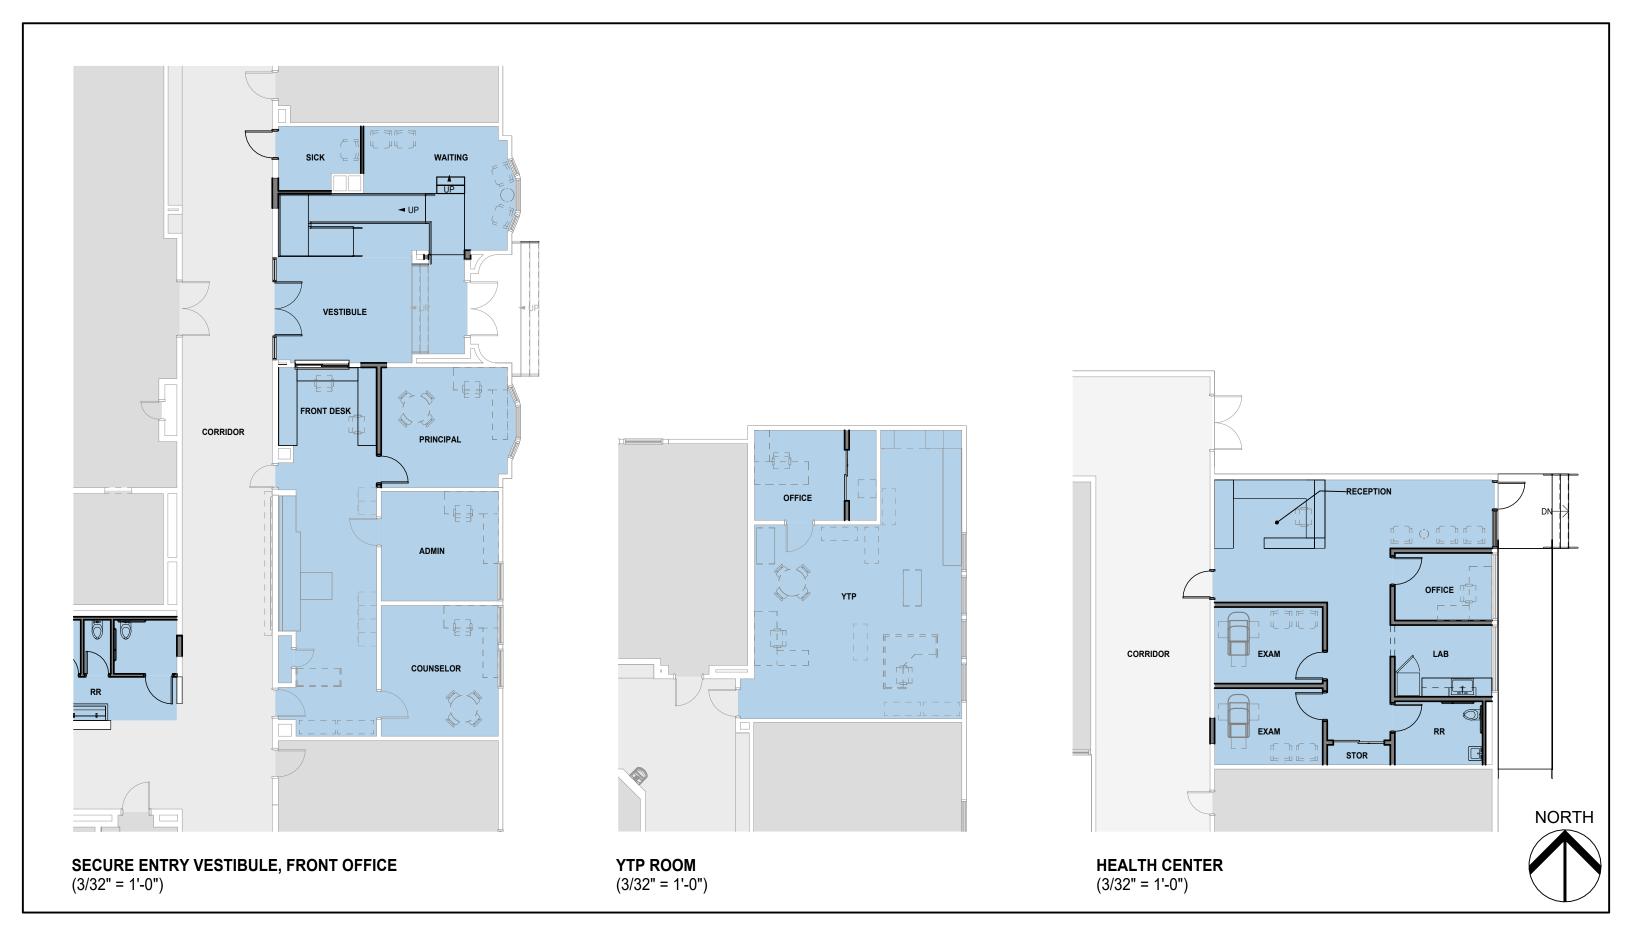









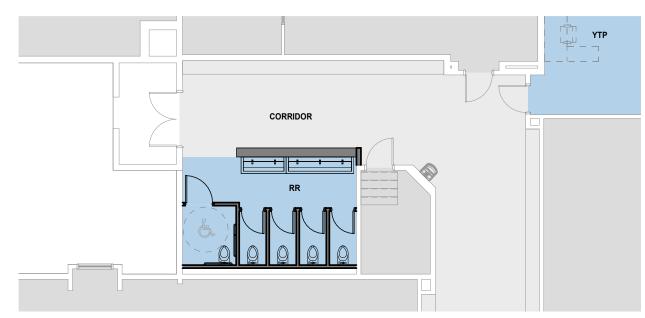


RESTROOMS - BOYS / NORTH (3/32" = 1'-0")

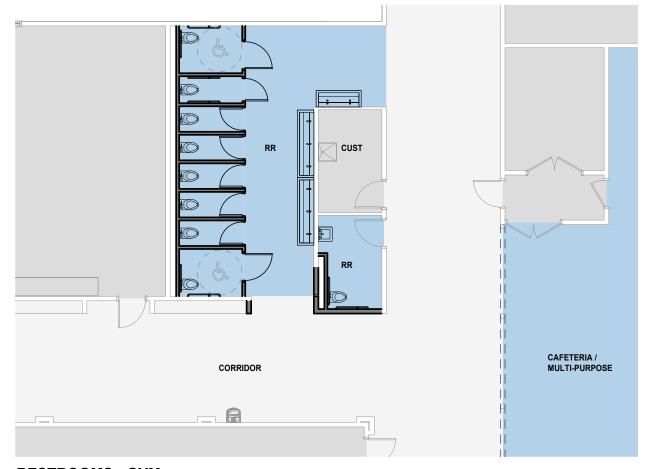

RESTROOMS - GYM (3/32" = 1'-0")

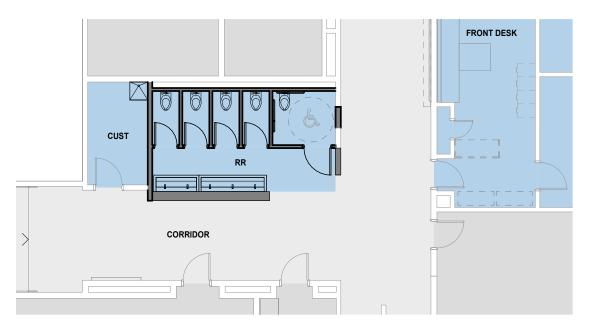


RESTROOMS - GIRLS / SOUTH (3/32" = 1'-0")

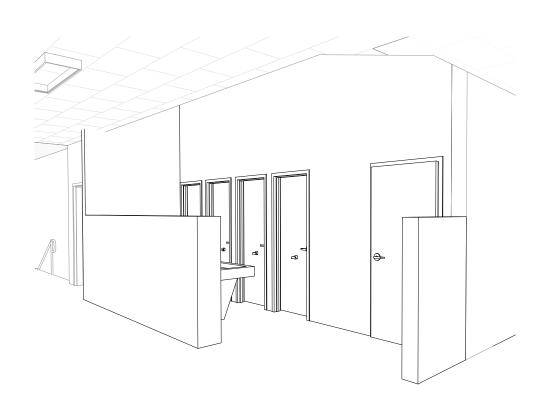

RESTROOMS - GIRLS / SOUTH PERSPECTIVE





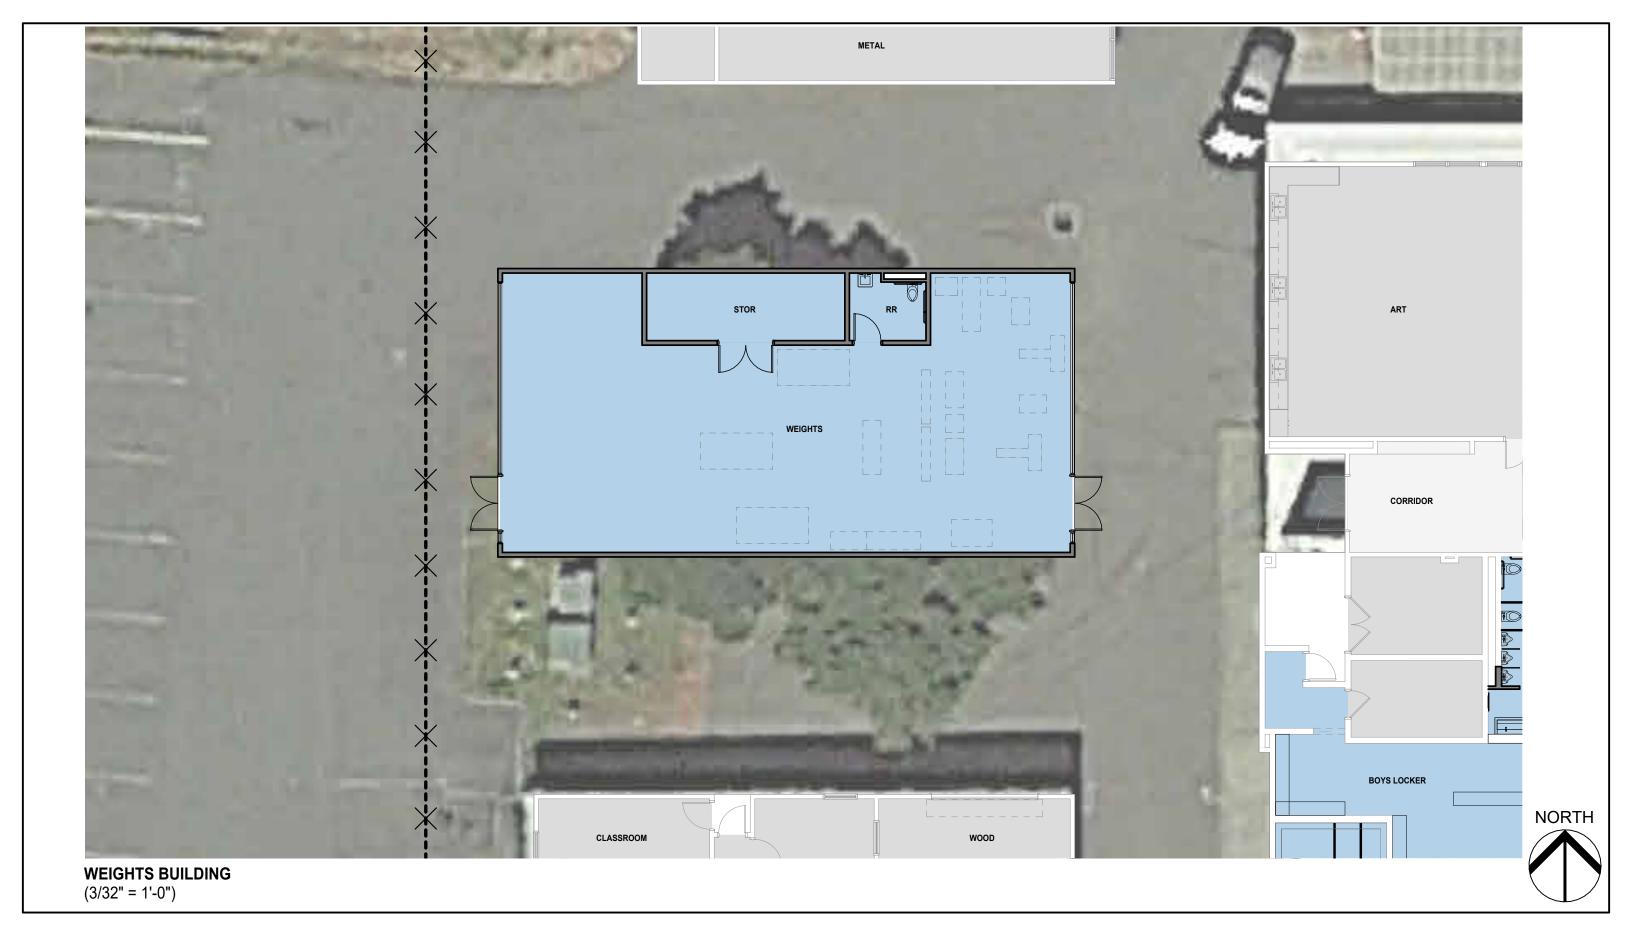





CENTRAL CURRY SCHOOL DISTRICT CAPITAL BOND PROJECT CONSTRUCTION MANAGER | GENERAL CONTRACTOR PRE-PROPOSAL CONFERENCE SIGN-IN SHEET NOVEMBER 30, 2023

Company:	Richard's Remodeling	_ Contact:	Jonn Vejnoska
	72A Centennial Loop, Eugene, OR 9740		-
Email:	john@richardsremodeling.com		
Phone: <u>541</u>	.345.3836 Cell: <u>541-345-3836</u>		
Company:	S+B James Construction	_ Contact:	Josh Geyer
Address:	8425 Agate Road, White City, OR 97503	3	
Email:	joshgeyer@sbjames.com		
Phone: <u>541</u>	.826.5668 Cell: <u>541.816.7156</u>		
Company:	Soderstrom Architects	_ Contact:	Marlene Gillis
Address:	1331 NW Lovejoy Street, #775		
Email:	marleneg@sdra.com		
Phone: <u>503</u>	.228.5617 Cell: <u>503.481.4677</u>		
Company:	Adroit Construction	_ Contact:	Sean Allen
Address:	185 Mistletoe Road, Ashland, OR 97520)	
Email:	bids@adroitbuilt.com		
Phone: <u>541</u>	.591.5471 Cell: <u>541.591.5471</u>		
Company:	Vitus Construction	_ Contact:	Corey Vitus
Address:	612 2 nd Ave, Gold Hill, OR 97525		
Email:	corey@vitusconstruction.com		
Phone: <u>541</u>	.855.7177 Cell: <u>541.821.7403</u>		
Company:	The Power Company	_ Contact:	Darin Fowler
Address:	4315 Lower River Road		
Email:	powercoap@gmail.com		
Phone: <u>541</u>	.476.1081 Cell: <u>541.660.3696</u>		