

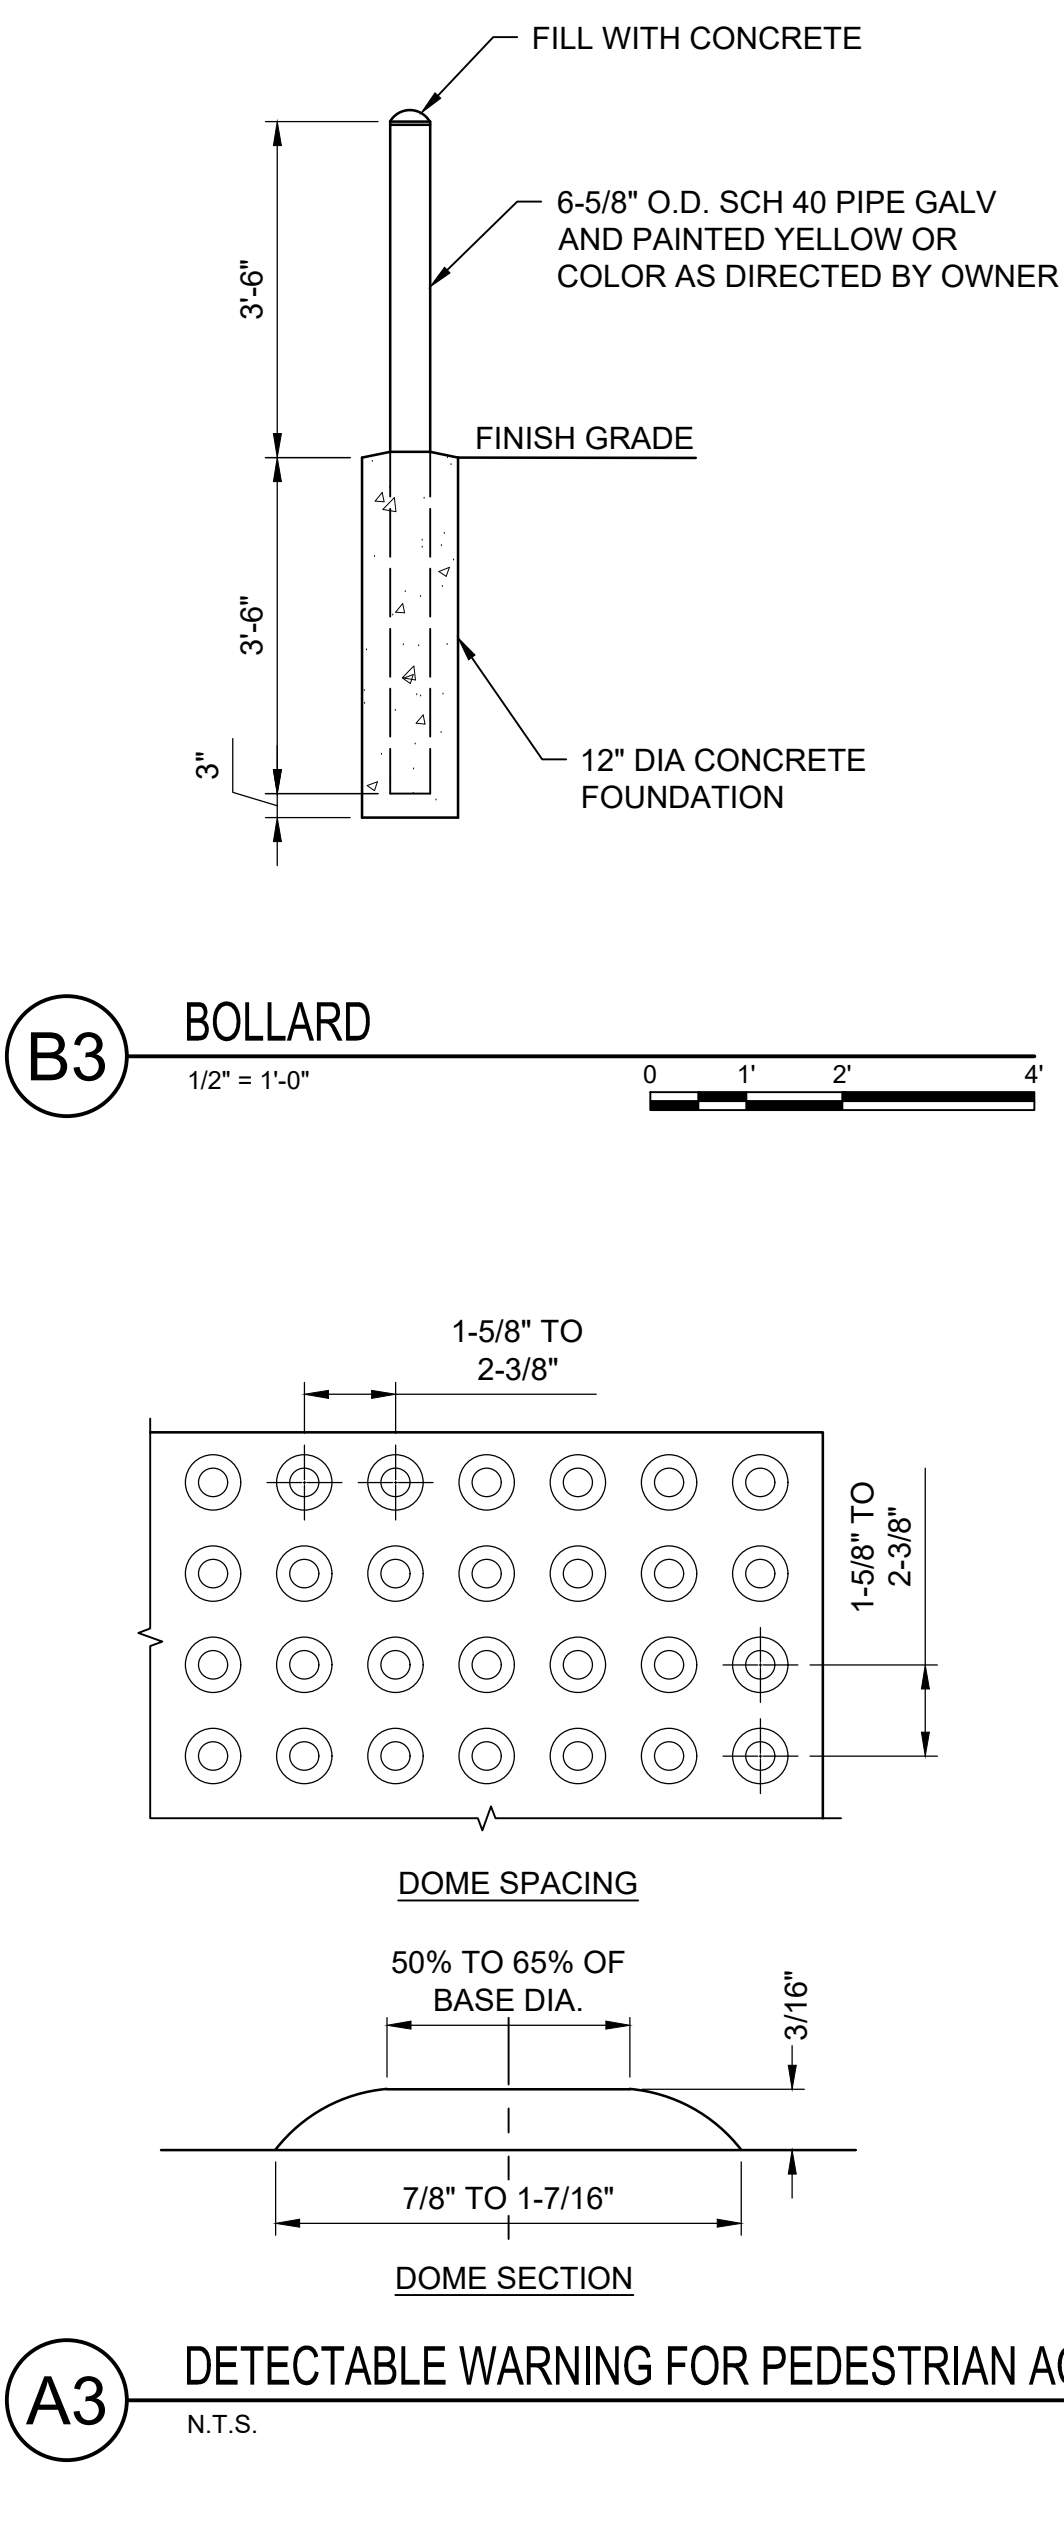


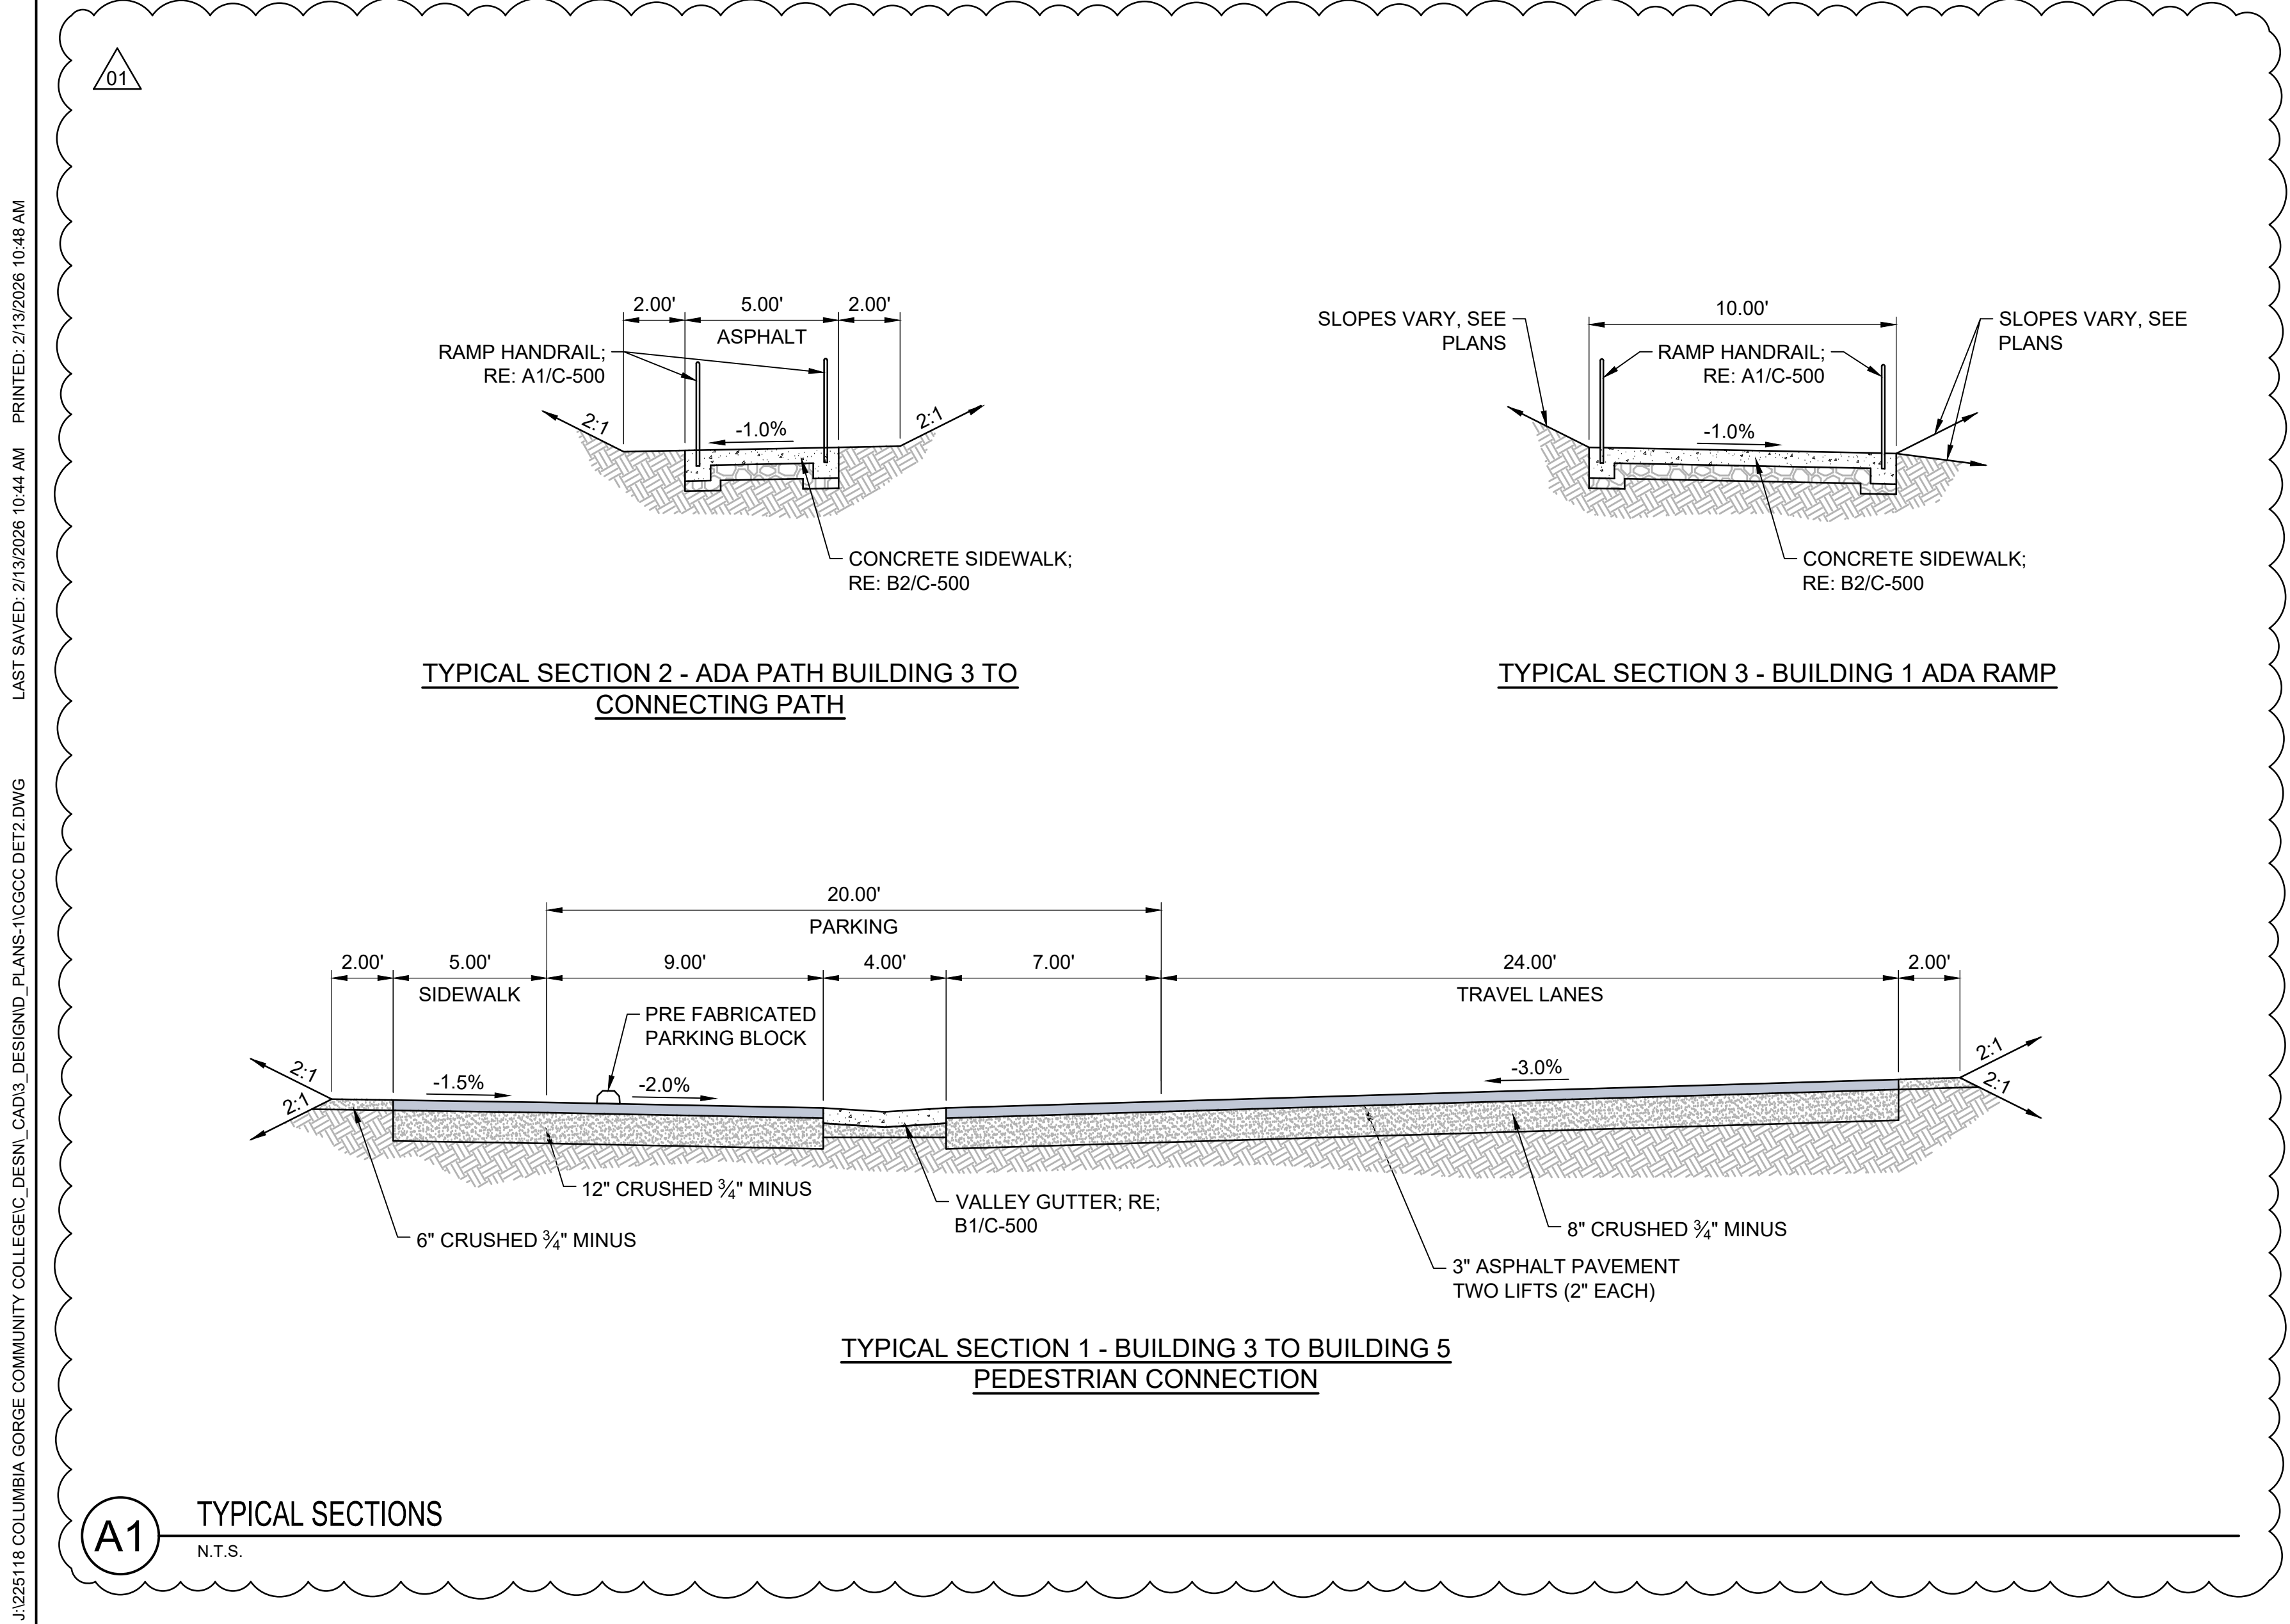

J:\225118 COLUMBIA GORGE COMMUNITY COLLEGE\EC\_DESN\ CAD\3\_DESIGN\ PLANS-1\CGCC DET2.DWG LAST SAVED: 2/13/2026 10:44 AM PRINTED: 2/13/2026 10:48 AM

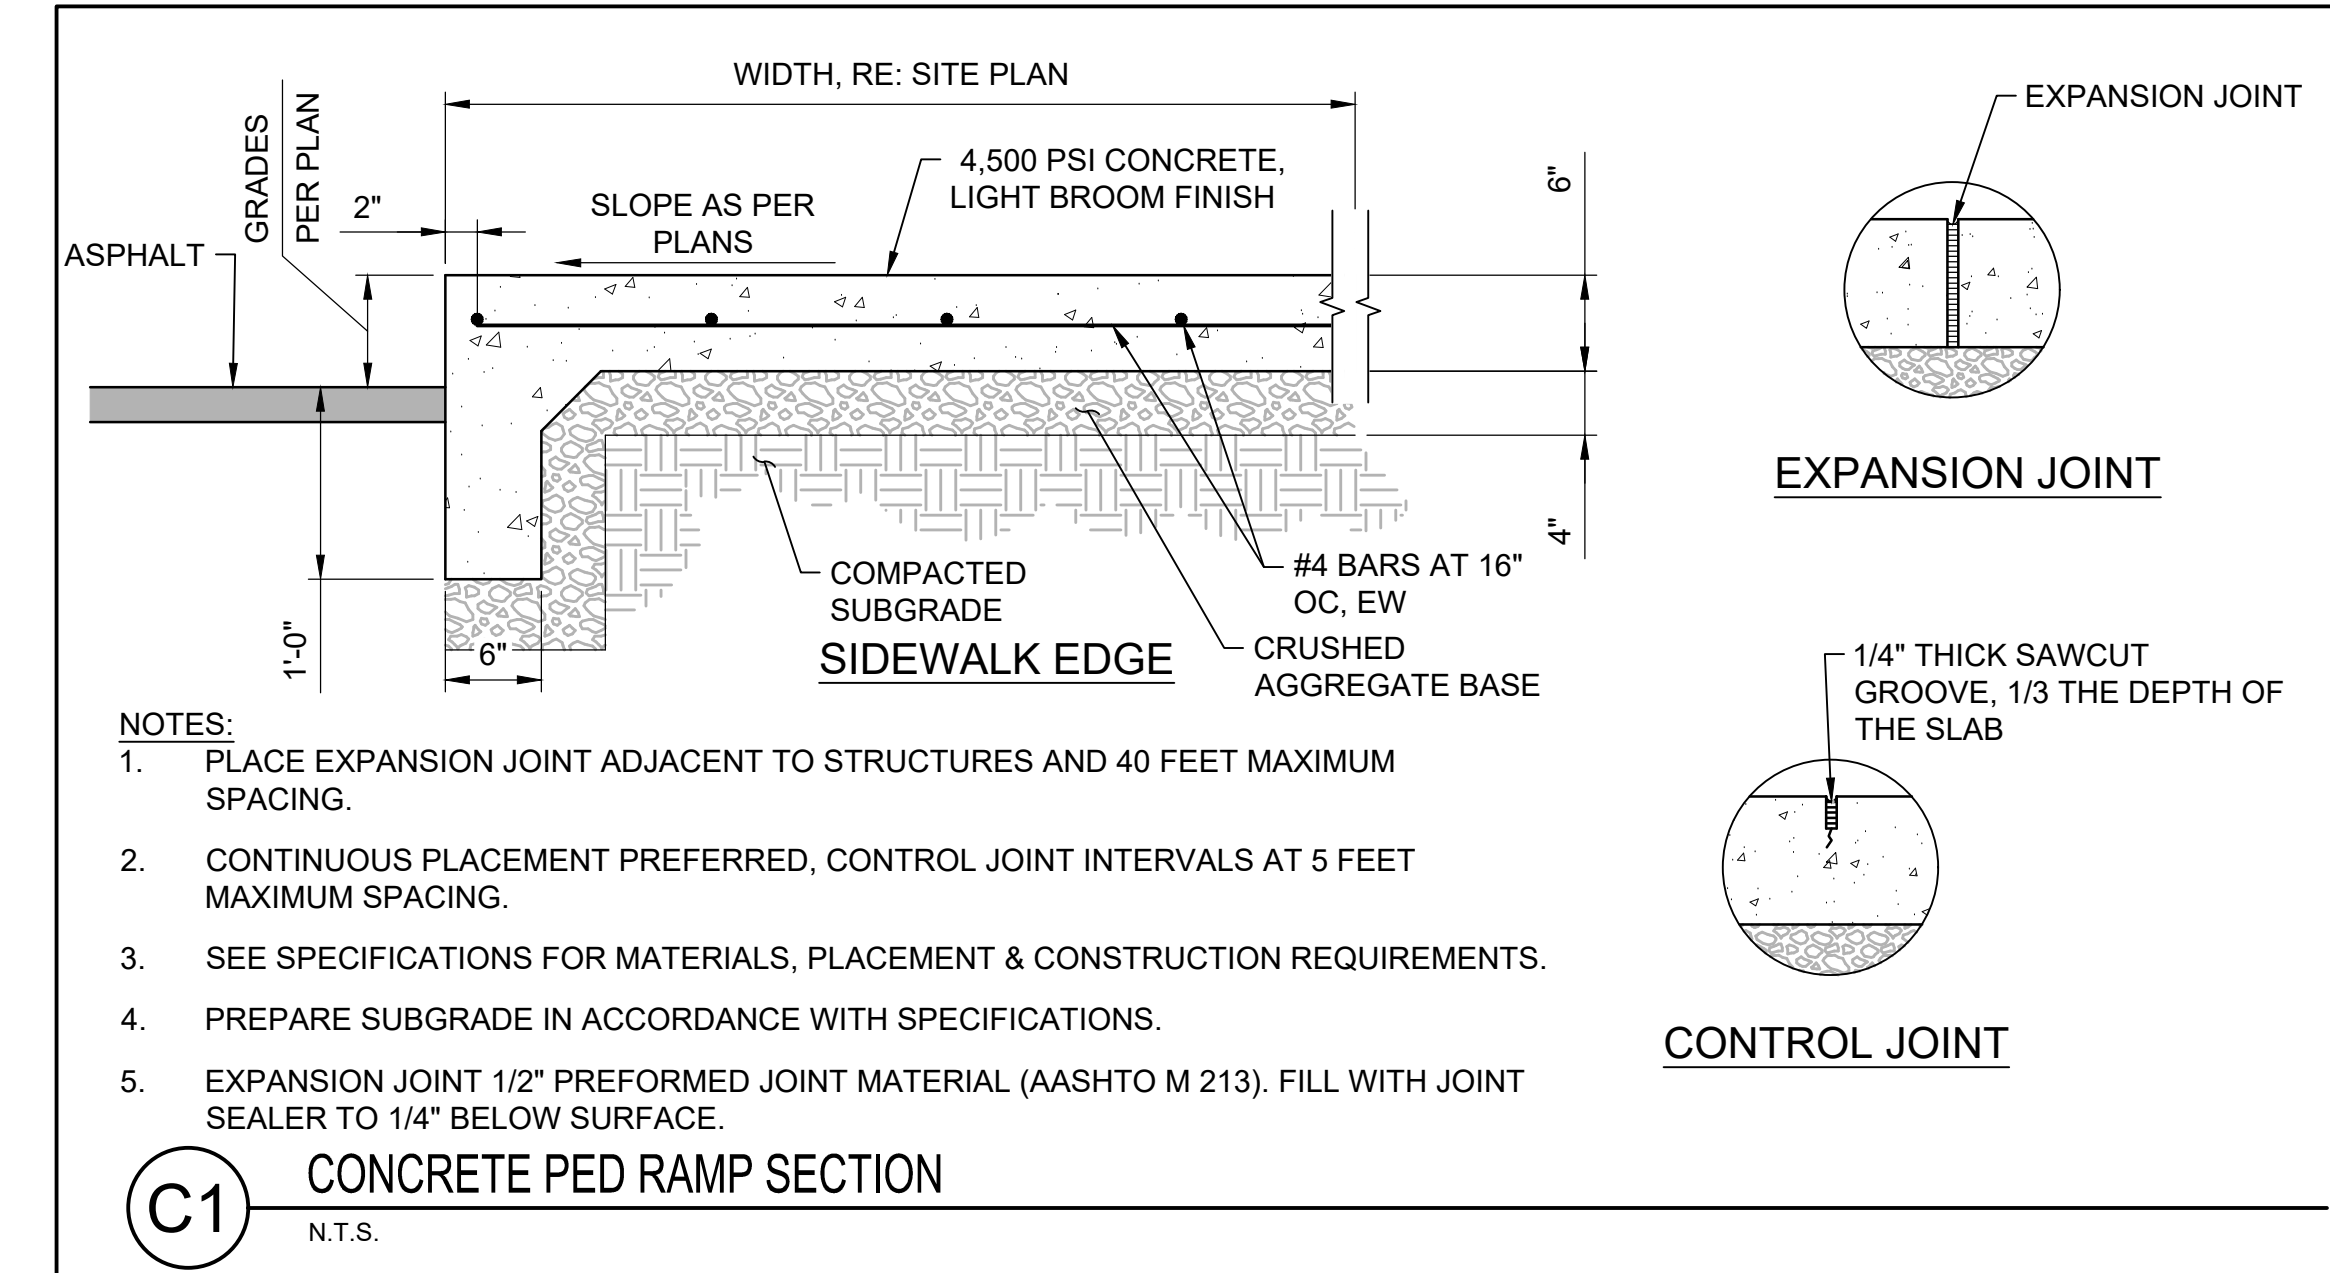

245 Commercial St. SE, Suite 210  
Salem, OR 97301  
(503) 364-2002

REGISTERED PROFESSIONAL ENGINEER  
96662PE  
ANGELA J. TAYLOR  
NOV. 11, 2020  
EXPIRES: 06-30-2026

NO.	ADDENDA #1	REVISIONS	DATE
01			

This document or any part thereof in detail or design concept is the personal property of Keller Associates, Inc. and shall not be copied in any form without the written authorization of Keller Associates, Inc.

CGCC CAMPUS IMPROVEMENTS  
THE DALLES CAMPUS

PROJECT DETAILS

DRAWN: --- CHECK: ---

VERIFY SCALE: Scales based on 22"x34" prints.

1-1/2 Inches

PROJECT NO. 225118-000 PAGE

SHEET NO. C-501