



This addendum forms a part of the Request for Proposal and modifies the original Documents dated **FEBRUARY 25, 2026** as noted below. Acknowledge receipt of this addendum in the space provided on Attachment B – Certifications / Residency Form. Failure to do so may subject the Proposer to disqualification.

**ADD ATTACHMENT H – ENCLOSED CONCEPT DRAWINGS BY SODERSTROM ARCHITECTS**

***Add the following sheets in its entirety.***

- A1.10 Architectural Site Plan
- A2.01 Floor and Roof Plans
- A3.01 Ext Elev and Building Sections

**PRE-PROPOSAL MEETING SIGN IN SHEET**


Please review the attached sign in sheet; if corrections are required please send them to [courtney.fastenau@hmkco.org](mailto:courtney.fastenau@hmkco.org)

**END OF ADDENDUM 1**

ADDENDUM 1

**PLAN NOTES**

1. ARCHITECTURAL SITE PLAN SHOWN FOR REFERENCE ONLY. REFER TO CIVIL AND LANDSCAPE DRAWINGS FOR SPECIFIC SITE INFORMATION.

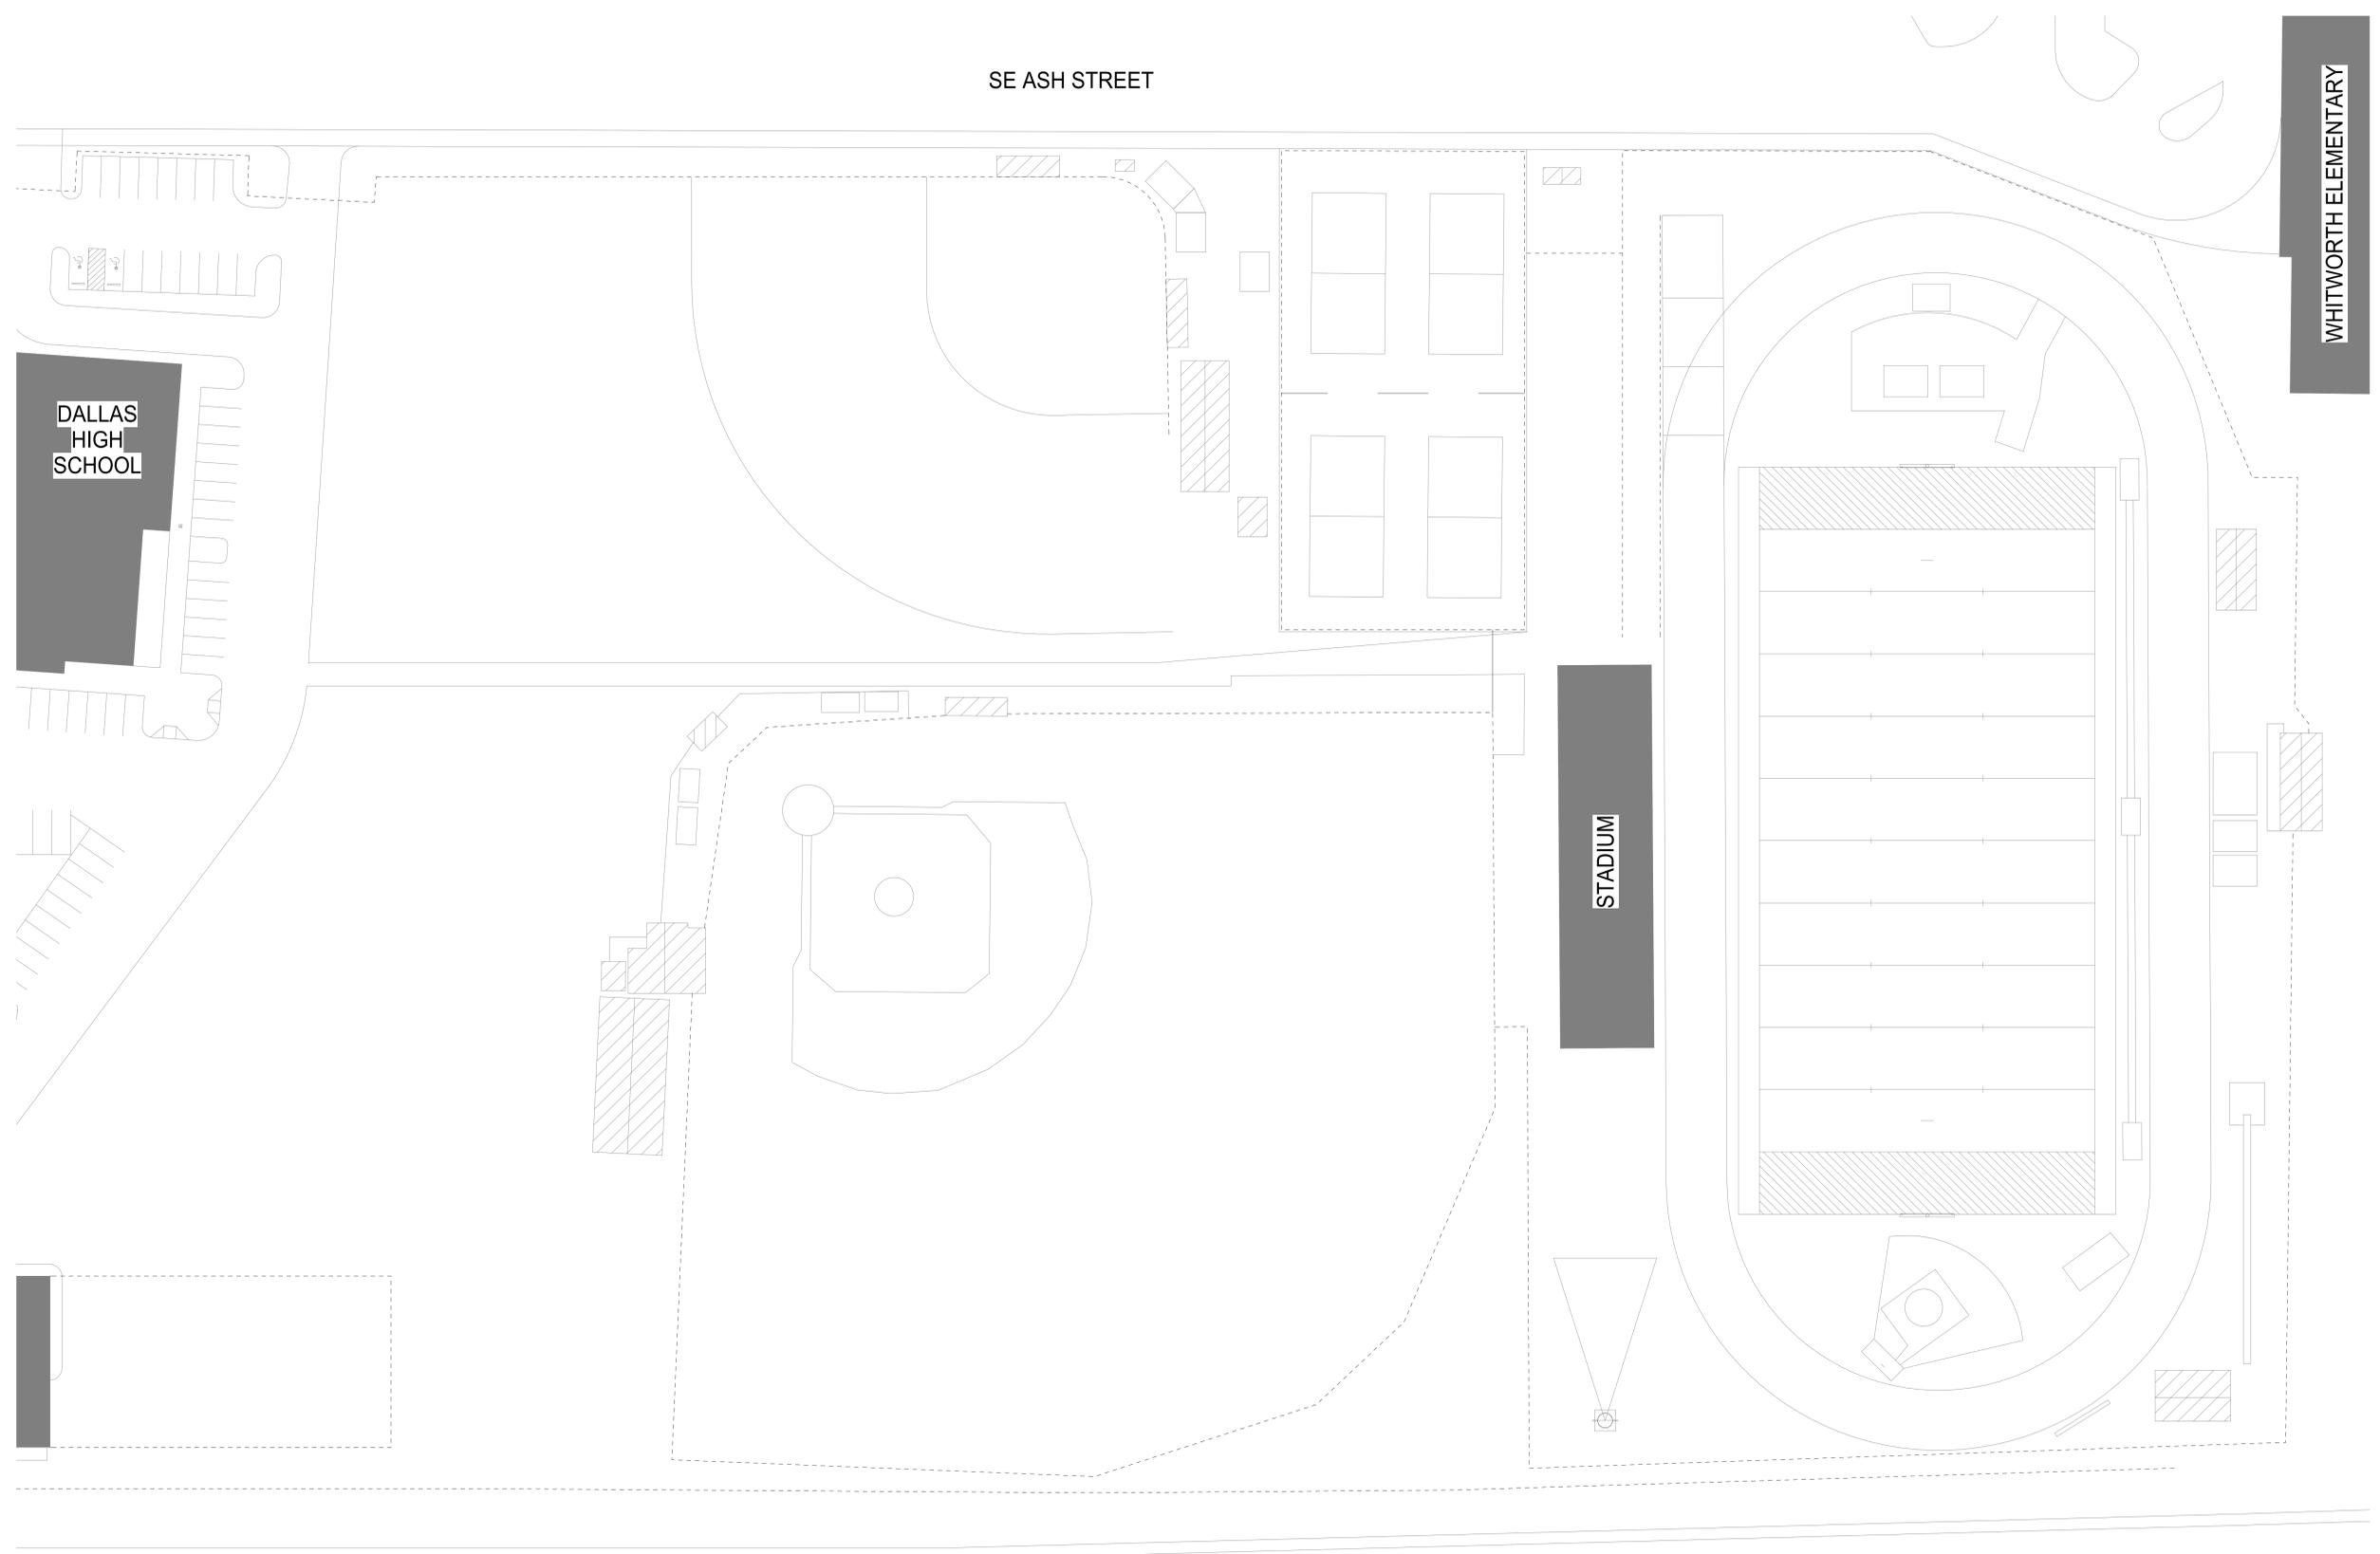

**DHS STADIUM**  
DALLAS SCHOOL DISTRICT  
1250 SE Holman Ave,  
Dallas, OR 97338



Project

Consultant

Revisions

No.	Description	Date

Stamp



Issuance

**Bid Set**

Date

**02/25/2026**

Project Number

**25049**

Drawing Title

**ARCHITECTURAL SITE PLAN**

Sheet No.

**A1.10**

DATE 1/30/2026 5:41:42 PM  
FILE PATH: AutoCAD - Docs - Dallas High School Stadium\25049\_DHS Stadium\_R26.rvt  
copyright © 2024

**1 SITE PLAN**  
(1/32" = 1'-0")







Project

Consultant

Revisions

No.	Description	Date

Stamp



Issuance

**Bid Set**

Date

**02/25/2026**

Project Number


**25049**

Drawing Title

**EXT ELEV AND  
BUILDING SECTIONS**


Sheet No.

**A3.01**

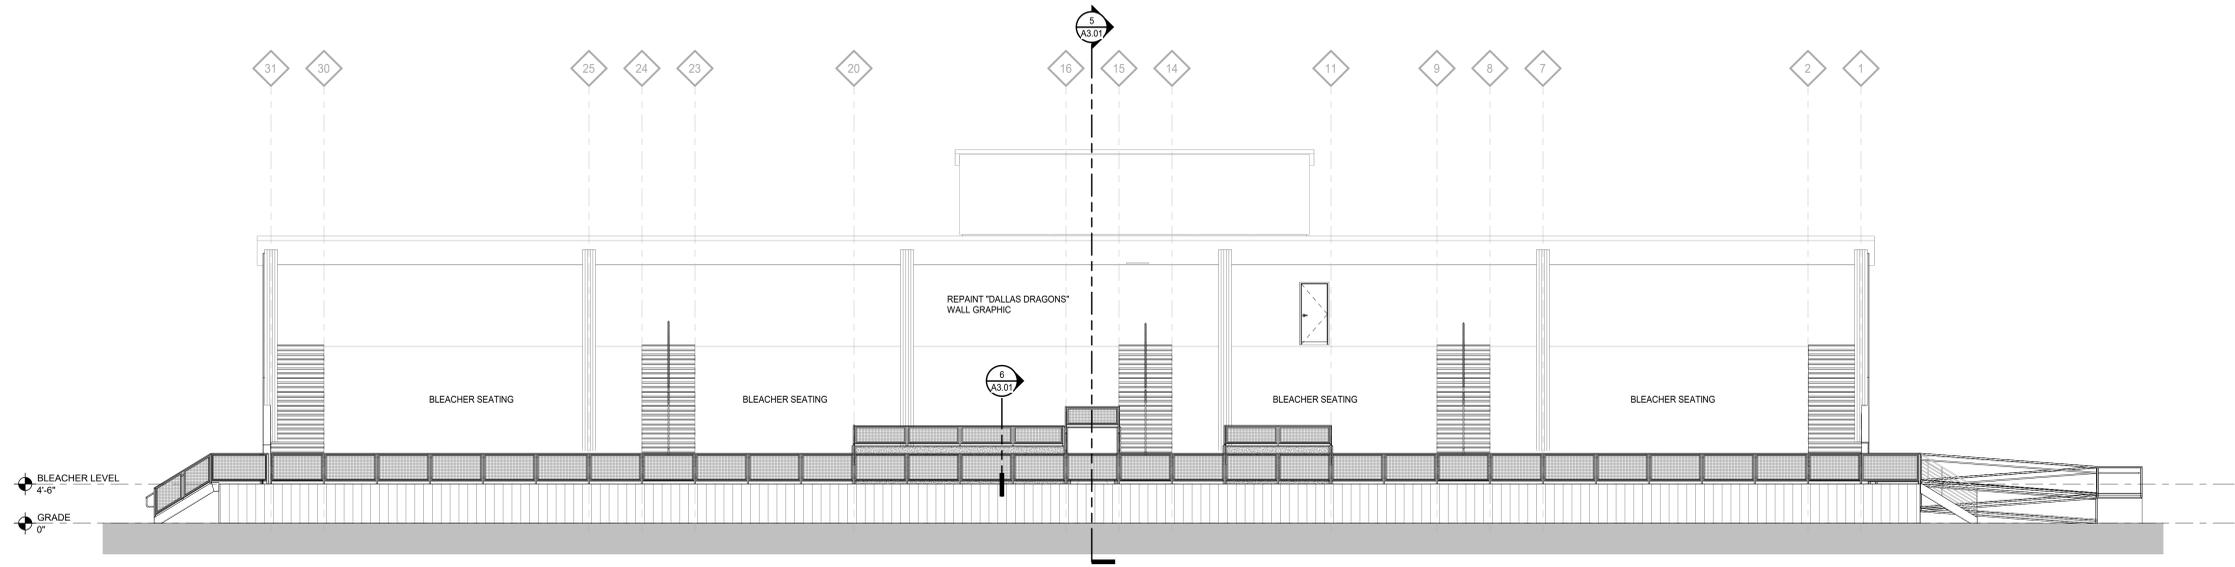


**1 EXTERIOR ELEVATION - EAST**

(1/8" = 1'-0")

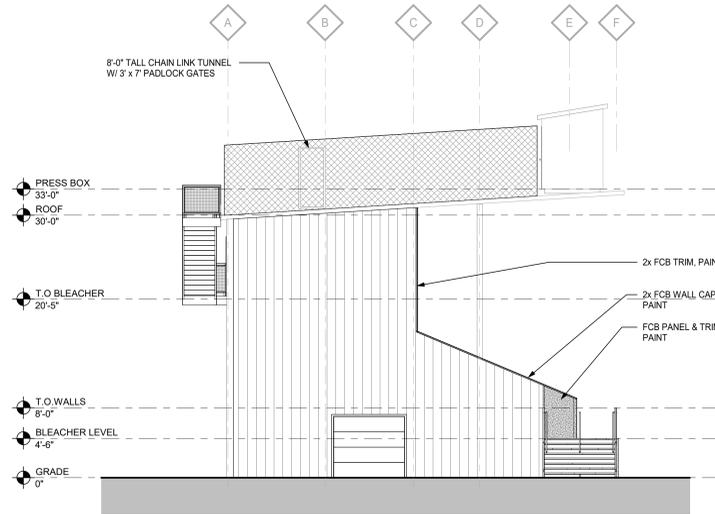


**2 EXTERIOR ELEVATION**

(1/8" = 1'-0")

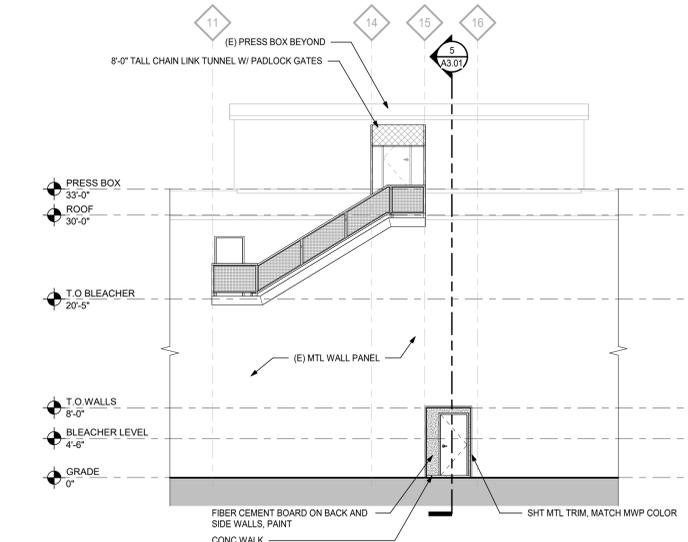


**3 PARTIAL EXTERIOR ELEVATION - WEST**

(1/8" = 1'-0")

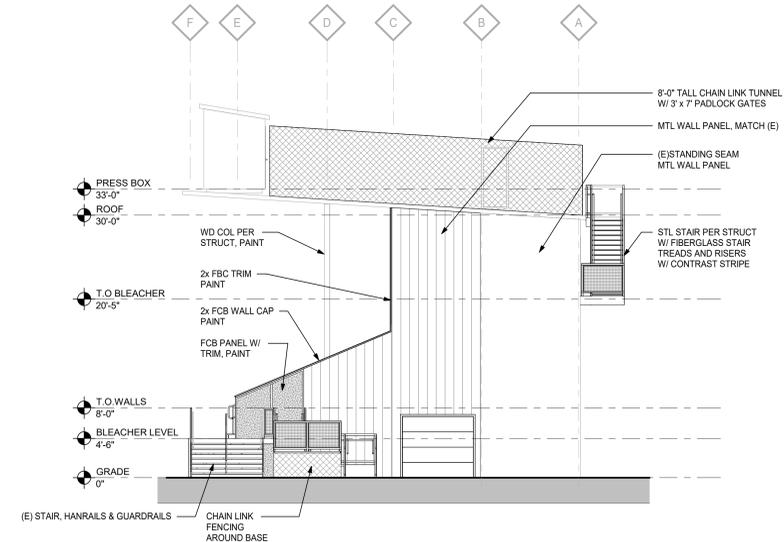


**4 EXTERIOR ELEVATION - NORTH**

(1/8" = 1'-0")

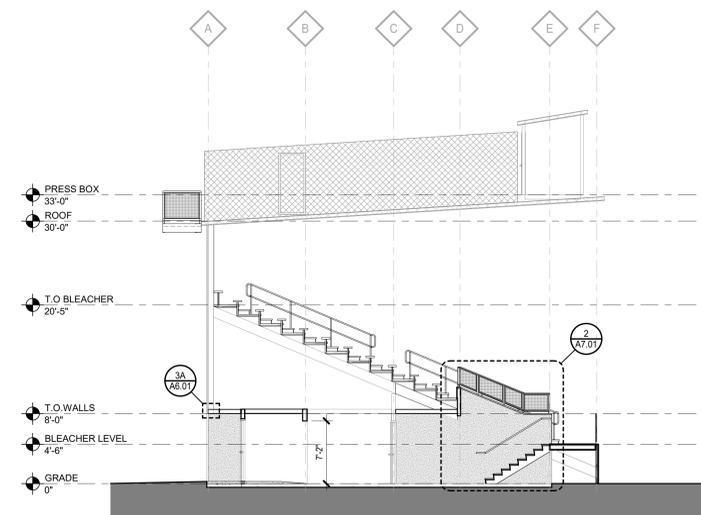

**5 BUILDING SECTION**

(1/8" = 1'-0")

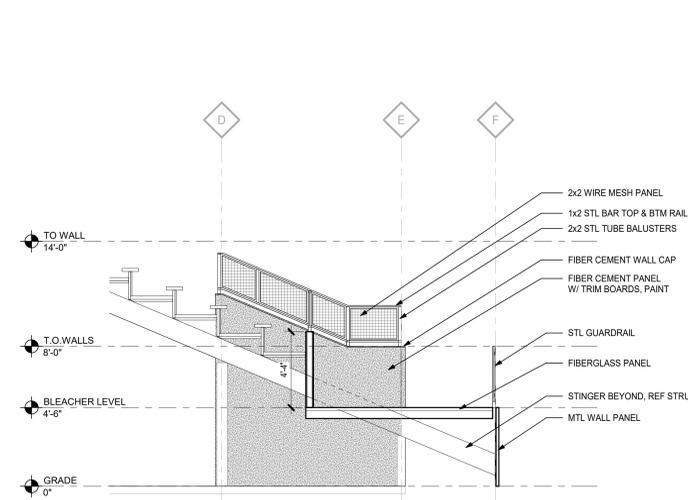

**6 SECTION - ALCOVE**

(1/4" = 1'-0")



Company: \_\_\_\_\_ Contact: \_\_\_\_\_

Address: \_\_\_\_\_

Email: \_\_\_\_\_

Phone: \_\_\_\_\_ Cell: \_\_\_\_\_  Bidding as Prime Contractor

Company: \_\_\_\_\_ Contact: \_\_\_\_\_

Address: \_\_\_\_\_

Email: \_\_\_\_\_

Phone: \_\_\_\_\_ Cell: \_\_\_\_\_  Bidding as Prime Contractor

Company: \_\_\_\_\_ Contact: \_\_\_\_\_

Address: \_\_\_\_\_

Email: \_\_\_\_\_

Phone: \_\_\_\_\_ Cell: \_\_\_\_\_  Bidding as Prime Contractor

Company: \_\_\_\_\_ Contact: \_\_\_\_\_

Address: \_\_\_\_\_

Email: \_\_\_\_\_

Phone: \_\_\_\_\_ Cell: \_\_\_\_\_  Bidding as Prime Contractor

Company: \_\_\_\_\_ Contact: \_\_\_\_\_

Address: \_\_\_\_\_

Email: \_\_\_\_\_

Phone: \_\_\_\_\_ Cell: \_\_\_\_\_  Bidding as Prime Contractor

Company: \_\_\_\_\_ Contact: \_\_\_\_\_

Address: \_\_\_\_\_

Email: \_\_\_\_\_

Phone: \_\_\_\_\_ Cell: \_\_\_\_\_  Bidding as Prime Contractor

The District will only accept Proposals from those firms who signed in at the Mandatory Pre-Proposal Conference. The District will not accept responses where an attendee subrogates their attendance to a firm not in attendance.



Company: \_\_\_\_\_ Contact: \_\_\_\_\_

Address: \_\_\_\_\_

Email: \_\_\_\_\_

Phone: \_\_\_\_\_ Cell: \_\_\_\_\_  Bidding as Prime Contractor

Company: \_\_\_\_\_ Contact: \_\_\_\_\_

Address: \_\_\_\_\_

Email: \_\_\_\_\_

Phone: \_\_\_\_\_ Cell: \_\_\_\_\_  Bidding as Prime Contractor

